



FIRST FLOOR PLAN

2  
2

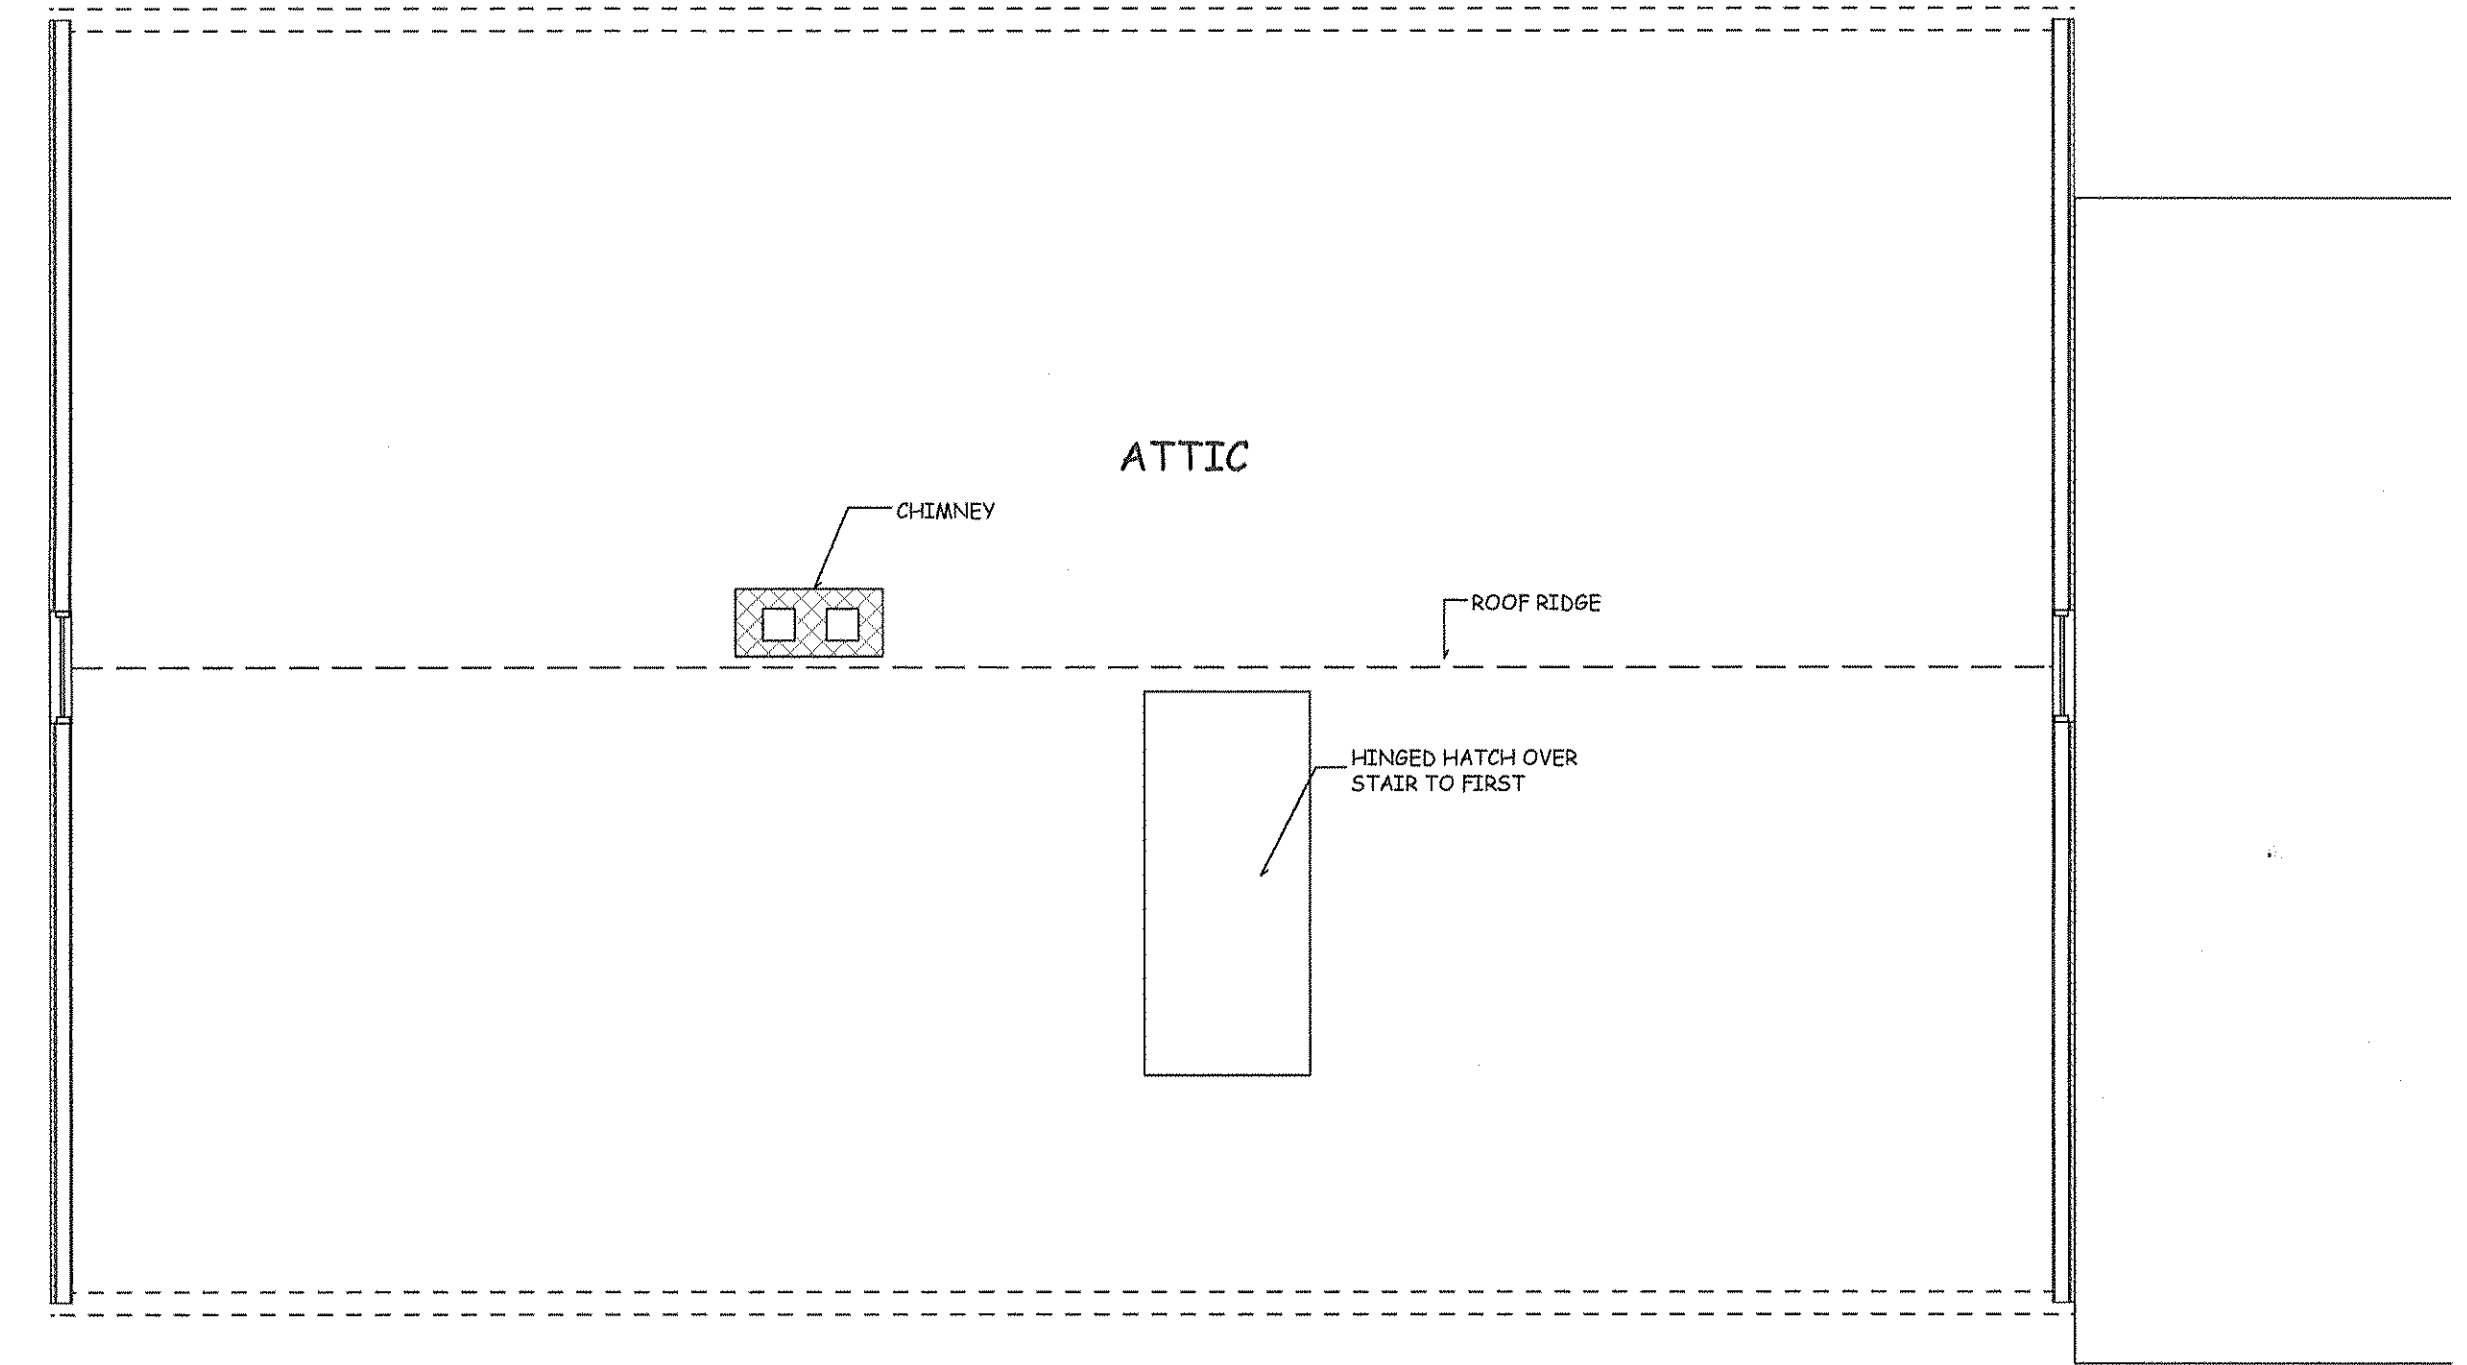


ATTIC PLAN

3  
2

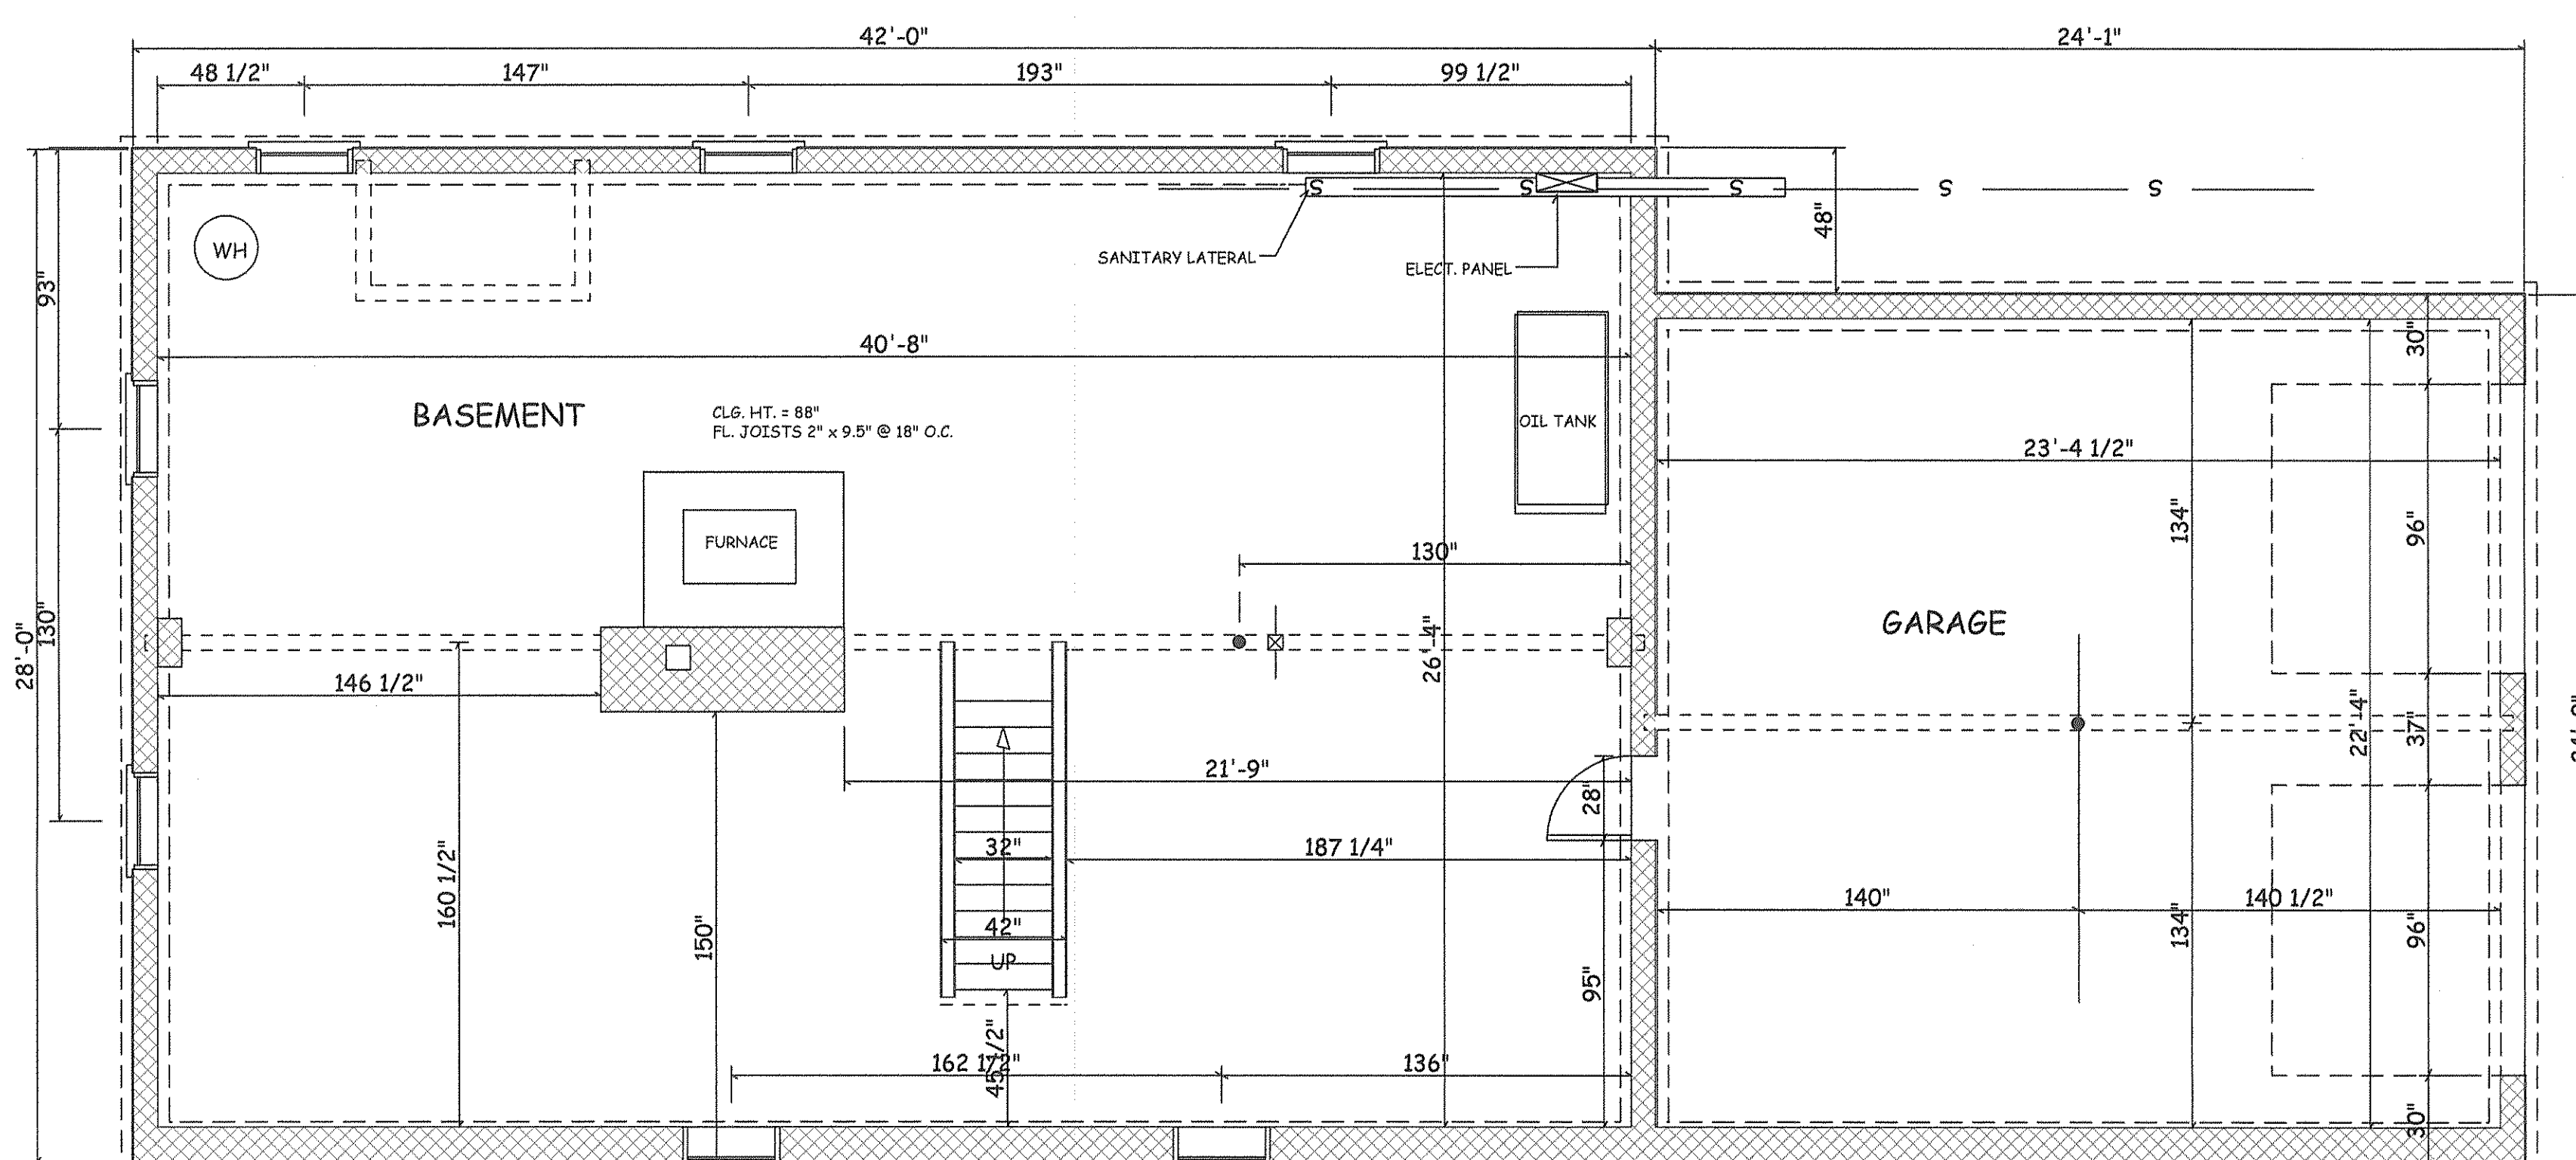

BASEMENT & FOUNDATION PLAN

1  
2

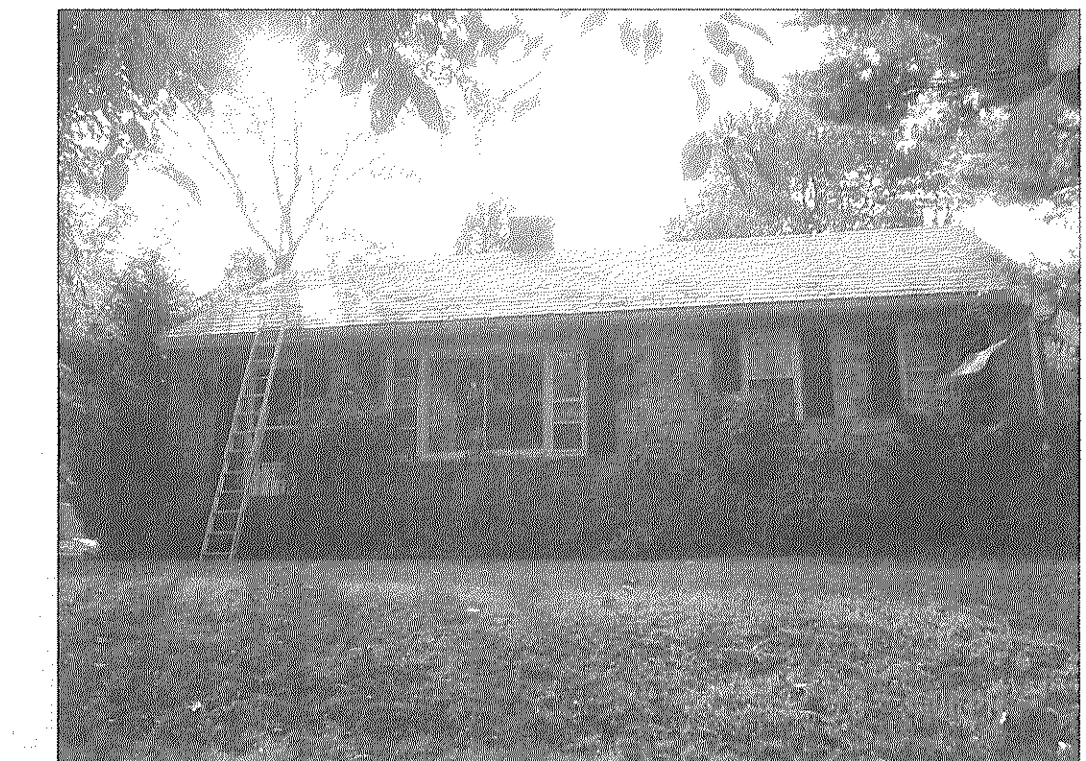

EXISTING ( PRE-CONSTRUCTION ) FLOOR PLANS AND PHOTOS

REV. #	REVISION DESCRIPTION	DATE
1	PROJECT START UP FOR PERMITS	OCT. 25, 2007
2	PER. PERMIT REVIEW	MAY 01, 2008
3		5-23-08

VALID FOR PERMITS ONLY IF IMPRESSED WITH ORIGINAL SEAL & ORIGINAL SIGNATURE IN "RED"

Eric C. Van Reed, Architect  
**Creative Design Associates, Inc.**  
 ARCHITECTURE INTERIORS SITE & SPACE PLANNING  
 2 South York Road, 2-A Hatboro, PA 19040 215-872-1155  
 www.ArchitectVision.com

**PM Group**  
 General Construction  
 2808 Marion Ave Bensalem, PA 19020 215-245-3572  
 pmgroupfu@netscape.net

EXISTING PLANS & PHOTOS  
 505 ROCKSVILLE ROAD  
 ADDITIONS & RENOVATIONS  
 for Jack and Joanna Pitula  
 Northampton Twp, Bucks County, PA

Sheet No.  
**2**  
 Comm. No. 07-2875 of 12