

1
7

SOUTH ELEV.


2
7

EAST ELEVATION

3
7

NORTH ELEV.


SCALE 1/4" = 1'-0"

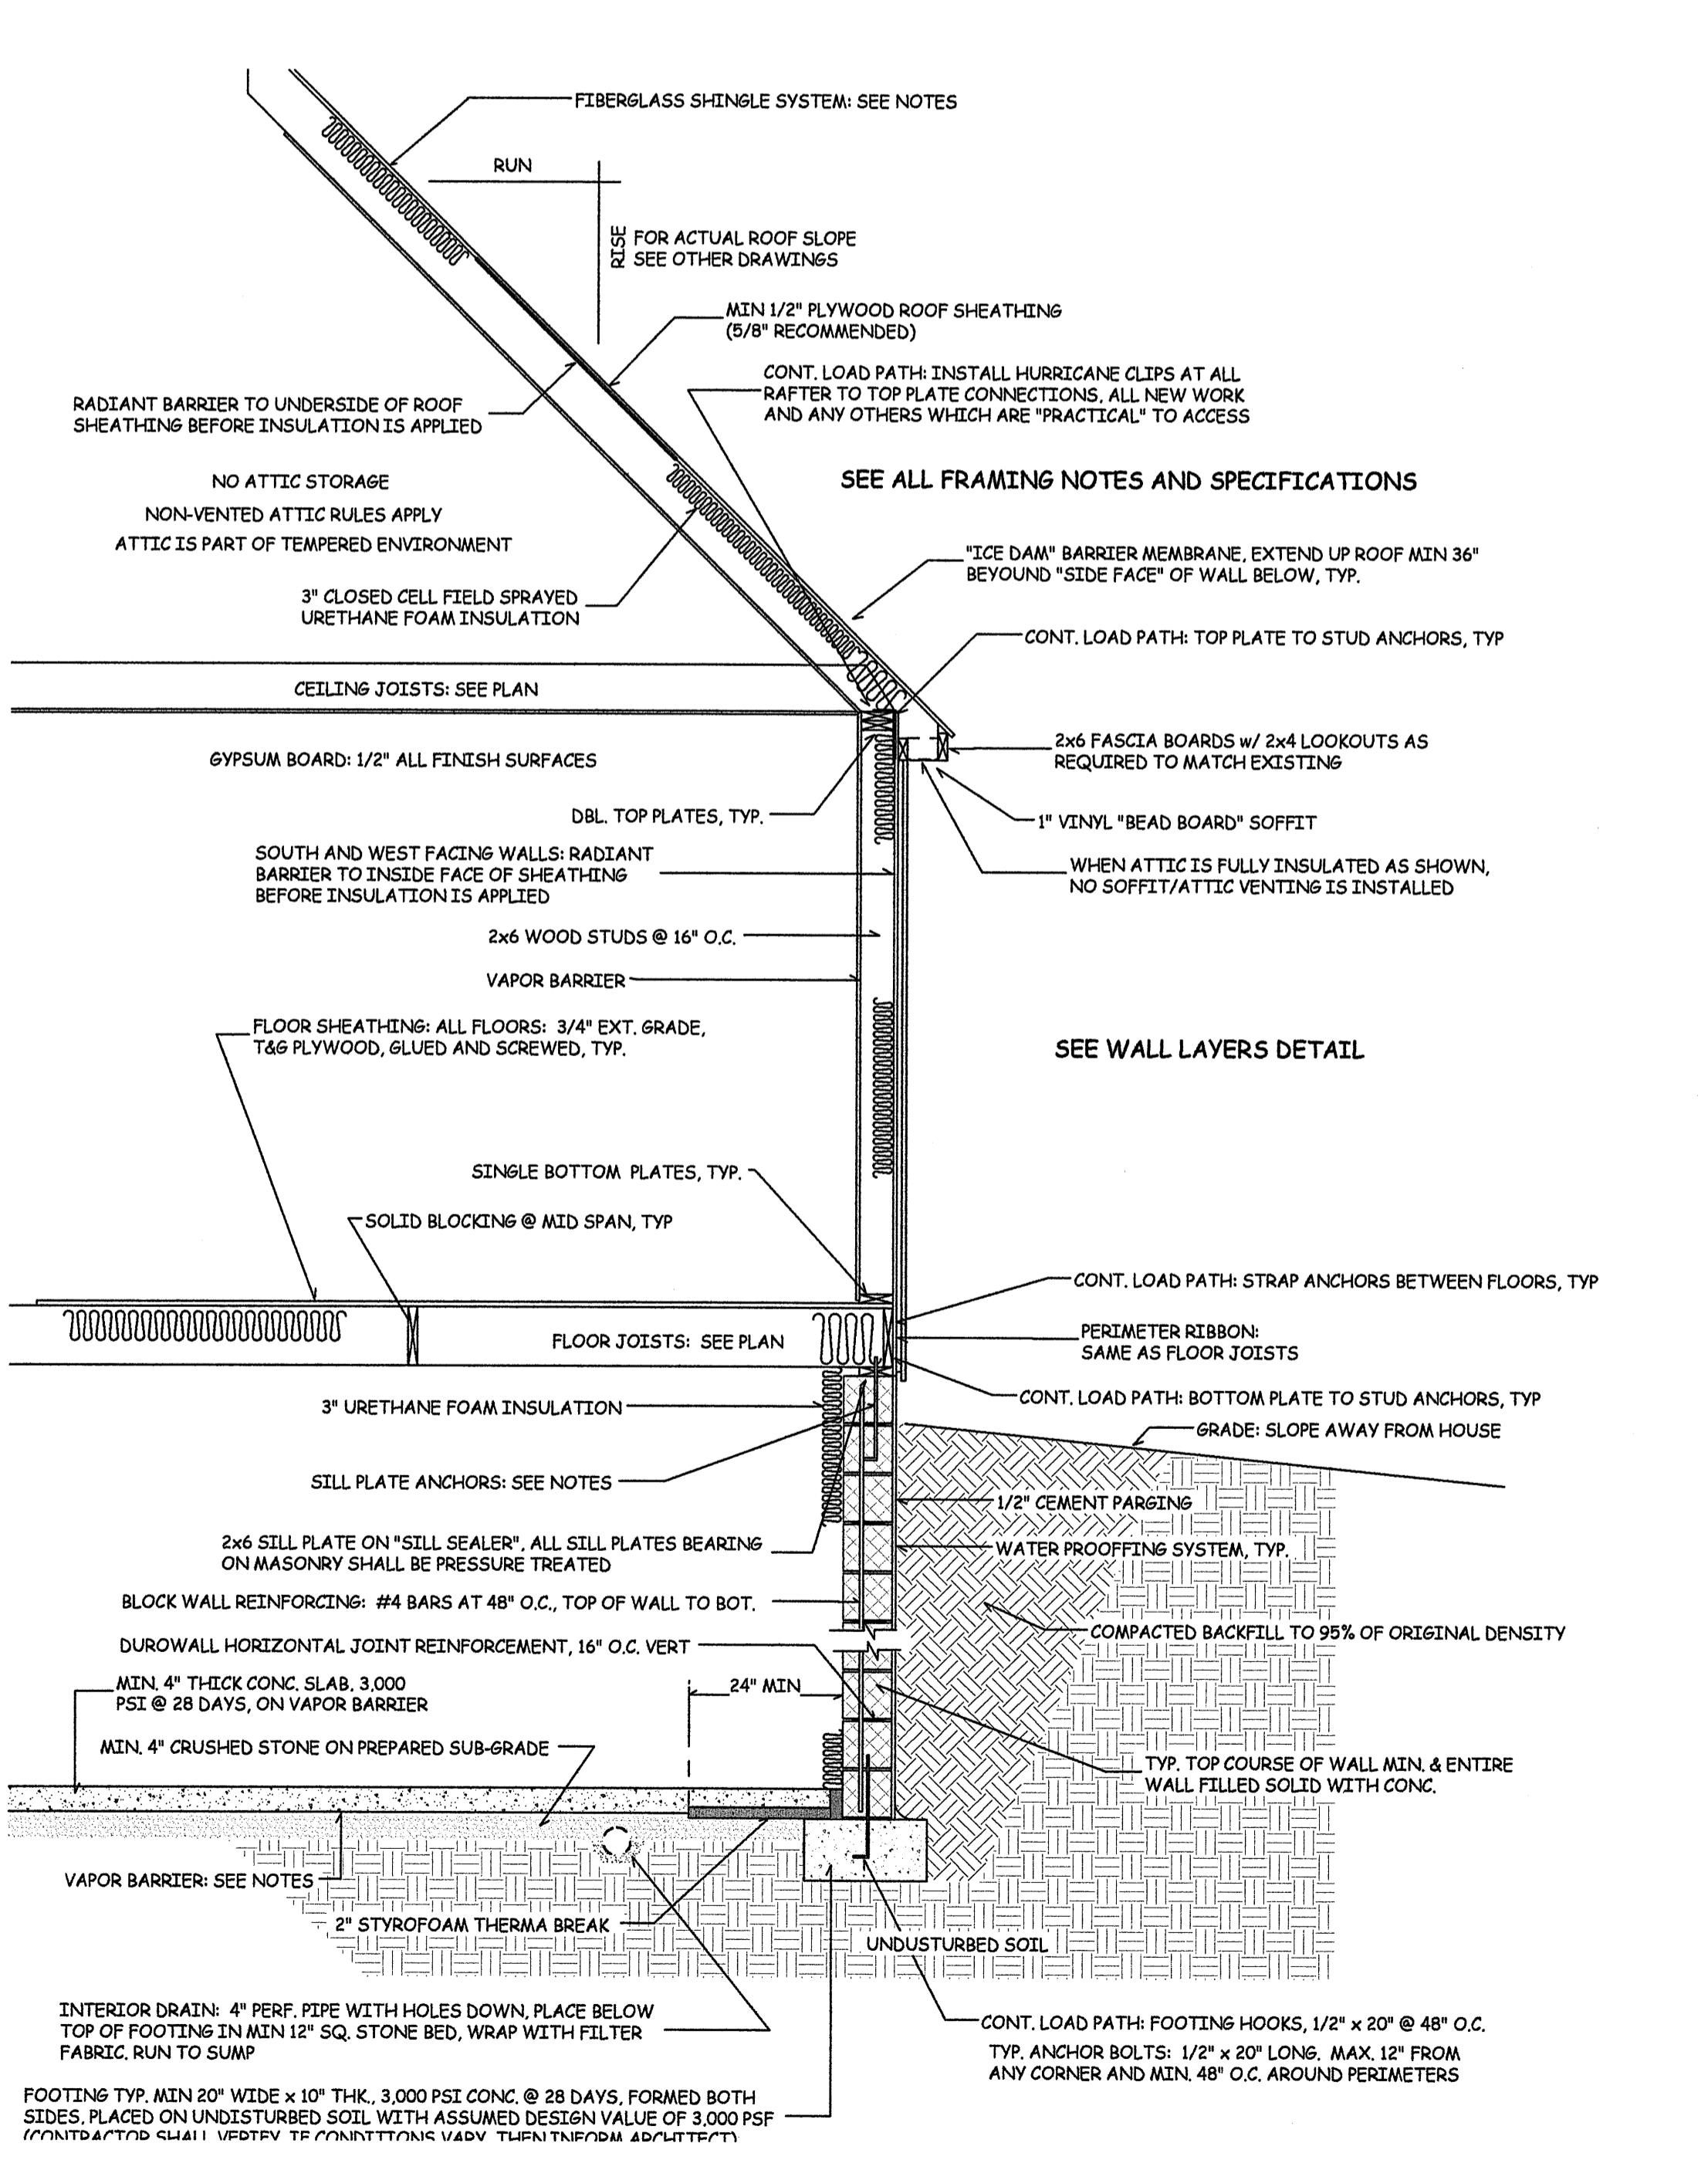

4
7

CONSTRUCTION SECTION & MATERIALS


SCALE: 1/2" = 1'-0"

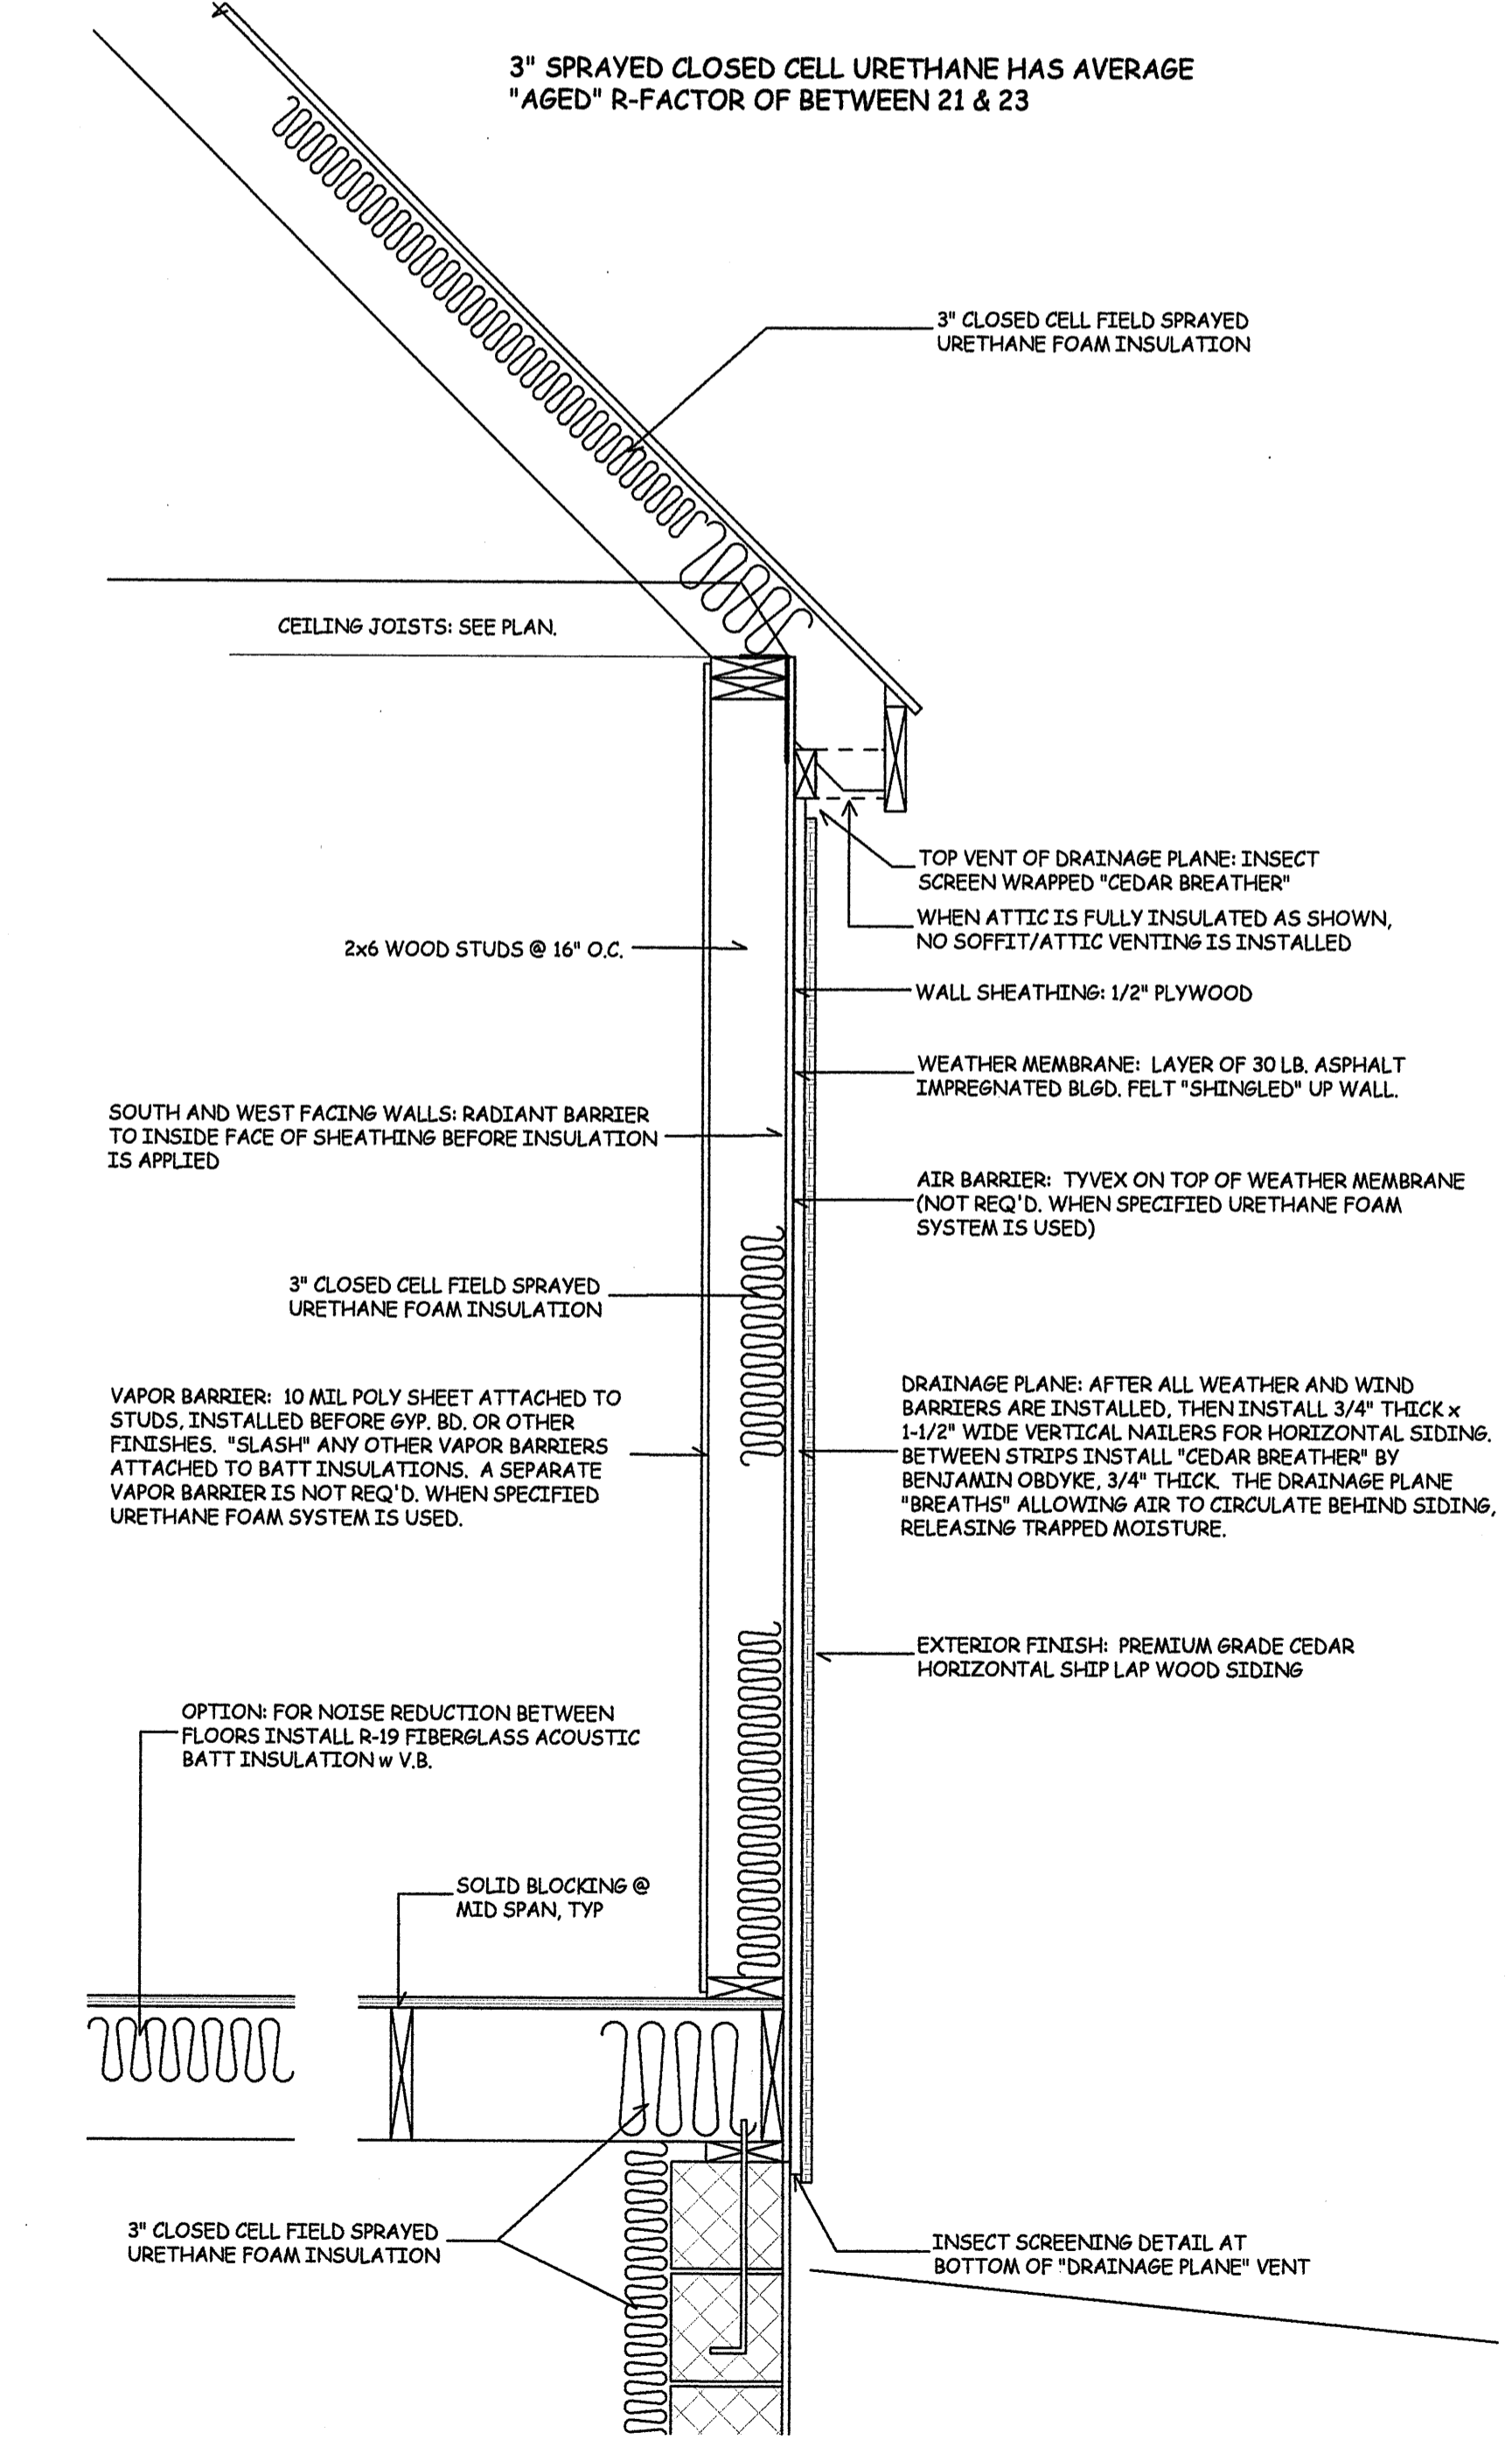

5
7


WALL "LAYER" NOTES

SCALE: 1" = 1'-0"

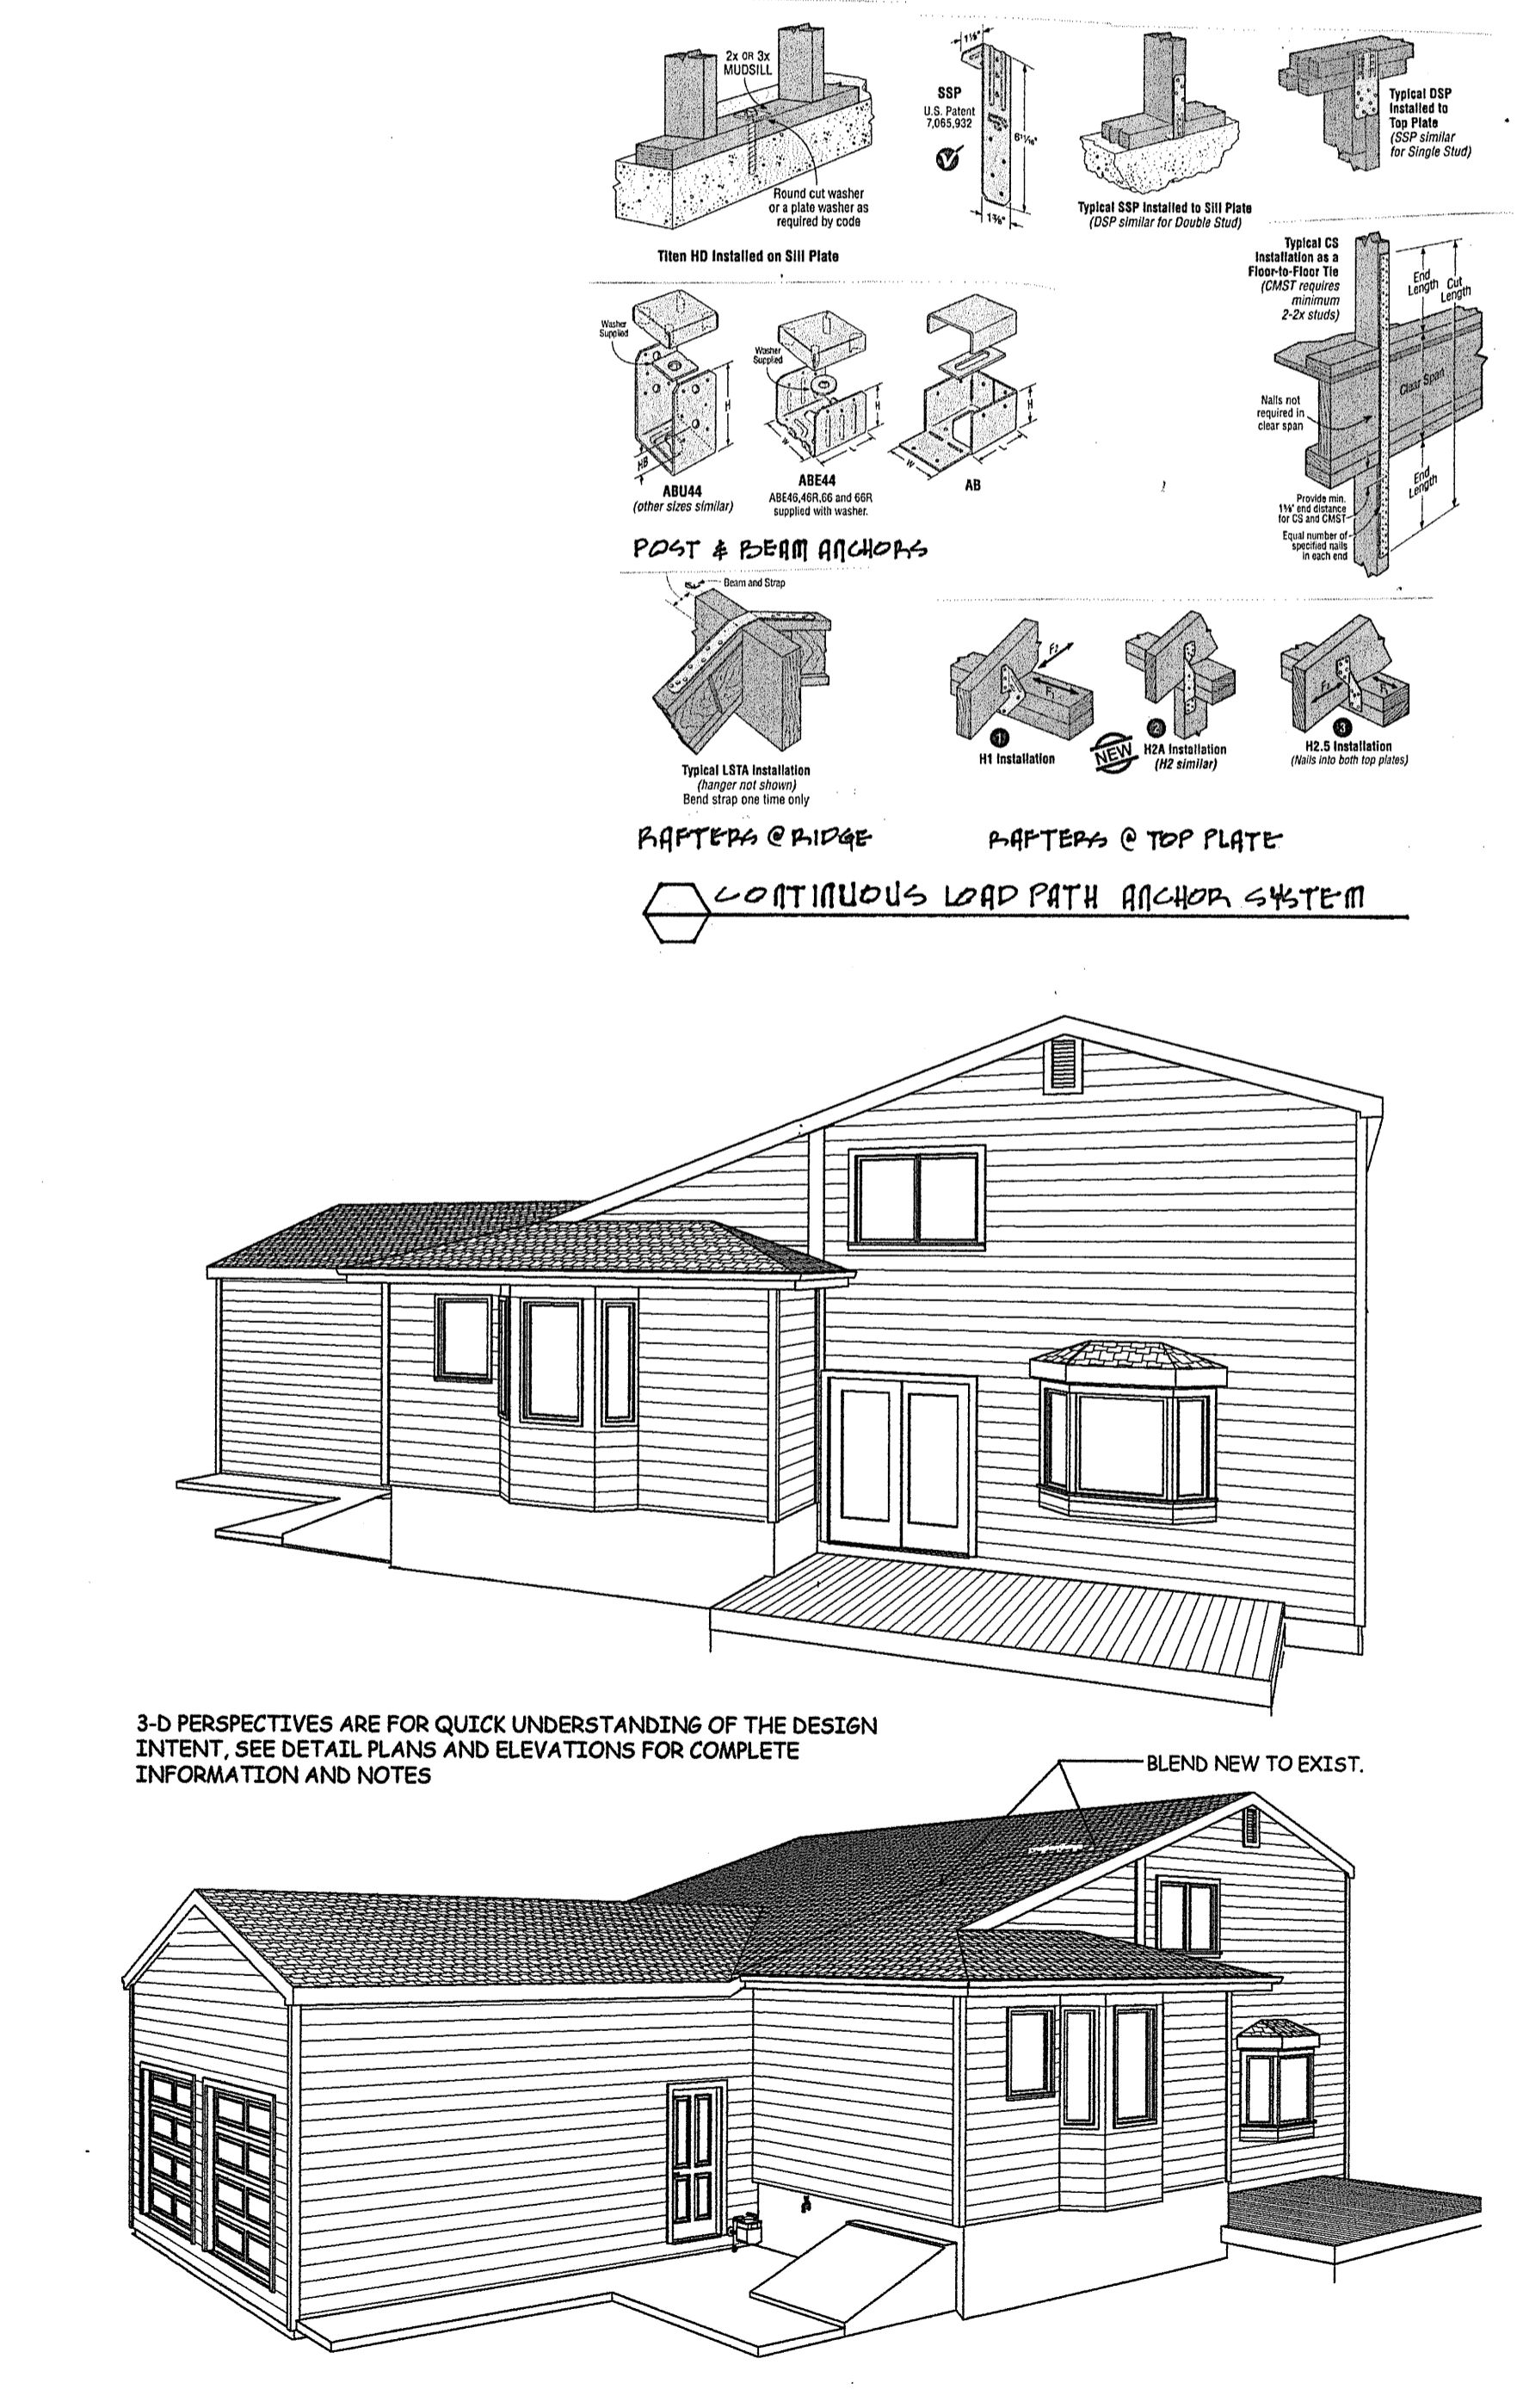

6
7

3-D PERSPECTIVES

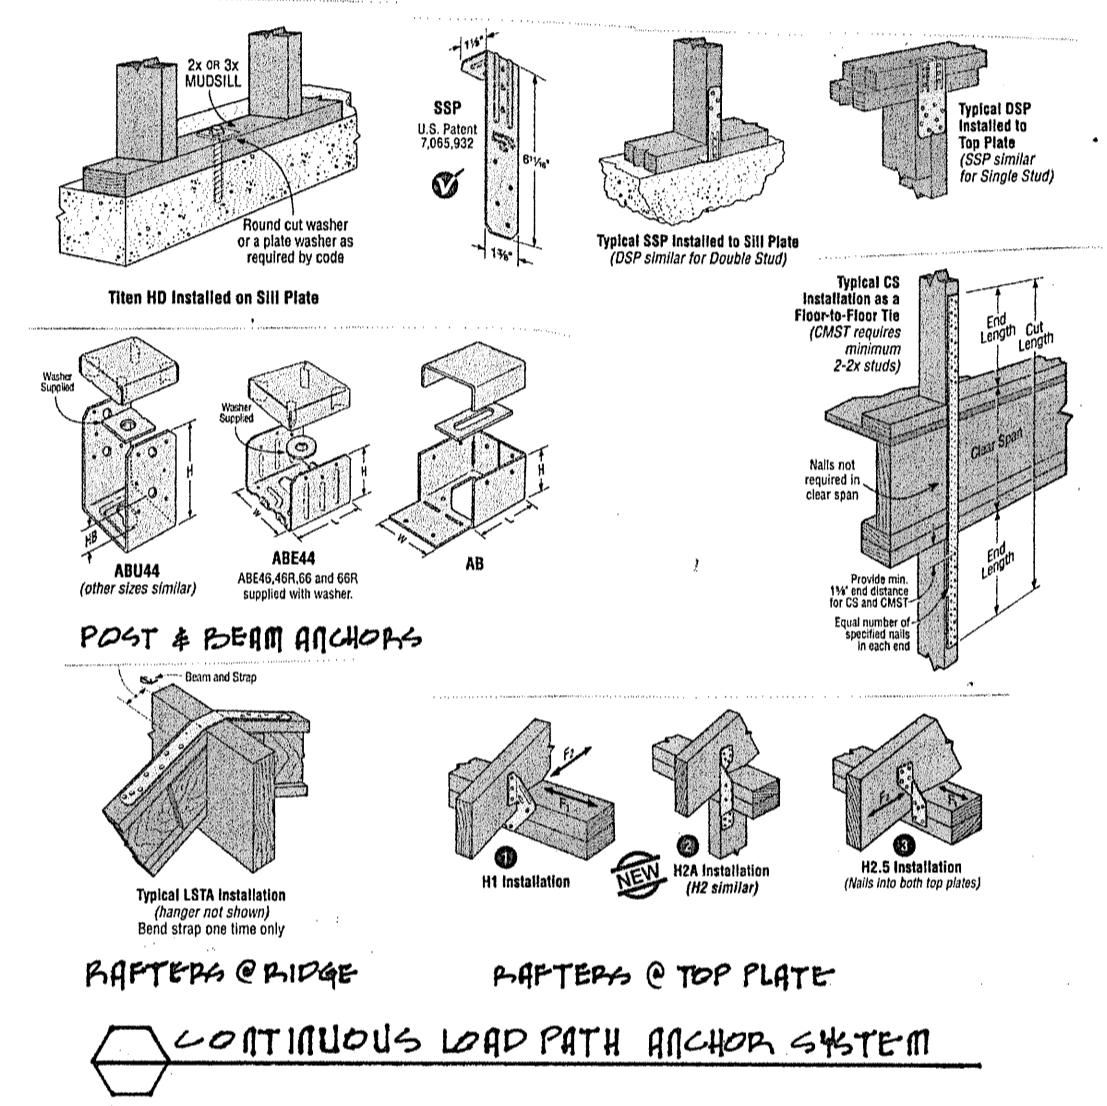

REV. #	REVISION DESCRIPTION	DATE
03-12-2010	START UP	03-12-2010
05-16-2010	REVISION SET	05-16-2010
08-26-2010	FOR PERMITS	08-26-2010
12-17-2010	FOR CONSTRUCTION	12-17-2010

PLANS NOT VALID FOR PERMITS UNLESS SIGNED IN 'RED' & IMPRESSED w/ SEAL

ALL DRAWINGS ARE FORMATTED FOR FULL SCALE PRINTING ON 24"x36" SHEETS. DO NOT SCALE ANY OTHER SHEET SIZE

Eric C. Van Reed, Architect
New Jersey Architect 09081

Creative Design Associates, Inc.
ARCHITECTURE INTERIORS SITE & SPACE PLANNING

350 Callowhill Road
Challott, PA 18914-1521

215-672-1155
www.ArchitectVision.com

D. Wesley Rapp
General Contracting & Building

528 Darwinville Road
Willow Grove, PA 18090

Phone: 215-657-6093
Fax: 215-657-6018

51 Red Oak Drive
MASTER BATH ADDITION
Township of Voorhees, Camden County, NJ

Sheet No.
7
Comm. No. 2010-2913 of