


NORTH FACING ELEVATION

2
5

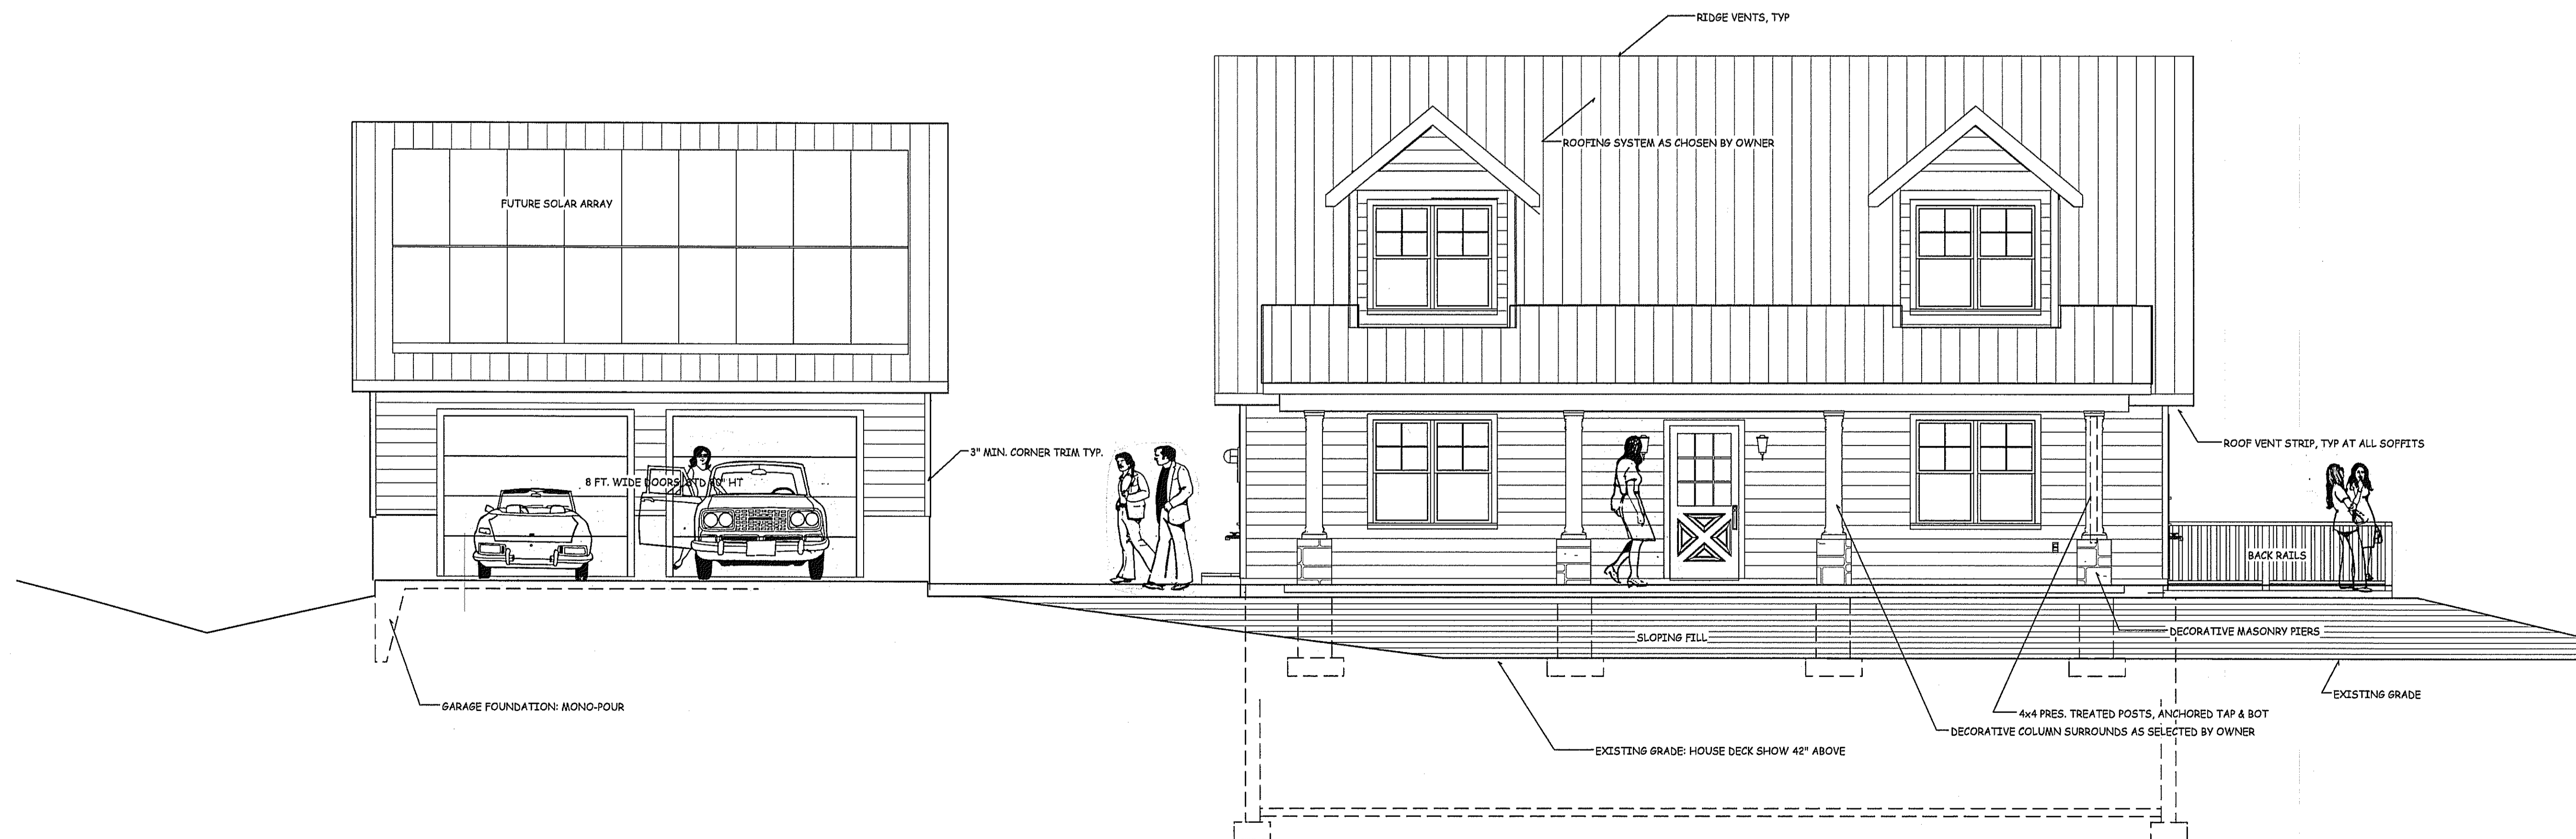

SOUTH FACING ELEVATION

1
5

SCALE 1/4" = 1'-0"

REV. #	REVISION DESCRIPTION	DATE
START UP		FEB. 05, 2011
PRELIMINARY		NOV. 15, 2011
ESTIMATING & TRADE INPUT		DEC. 15, 2011
REVIEW		FEB. 05, 2012
FOR PERMITS		FEB. 20, 2012
		JULY 12, 2012

ONLY VALID FOR PERMITS w/ EMBOSSED SEAL & ORIGINAL "RED" SIGNATURE

HOUSE & GARAGE ARE BOTH PRESENTED IN THIS SET OF DRAWINGS. HOWEVER WILL BE SEPARATE PROJECTS.

Eric C. Van Reed, Architect
Creative Design Associates, Inc.
 ARCHITECTURE INTERIORS SITE & SPACE PLANNING
 350 Callowhill Road
 Chalfont, PA 18814
 Voice: 215-672-1155
 www.ArchitectVision.com

NEW PRIVATE RESIDENCE
 TAMARACK ROAD
 NICHOLSON TWP, WYOMING CO., PENNSYLVANIA
 DEED BOOK 162, PAGE 654, TAX ID # 79-0-500, 5.228 ACRES

EXTERIOR ELEVATIONS