


2  
2

EXISTING ROOF PLAN

SCALE 1/8" = 1'-0"

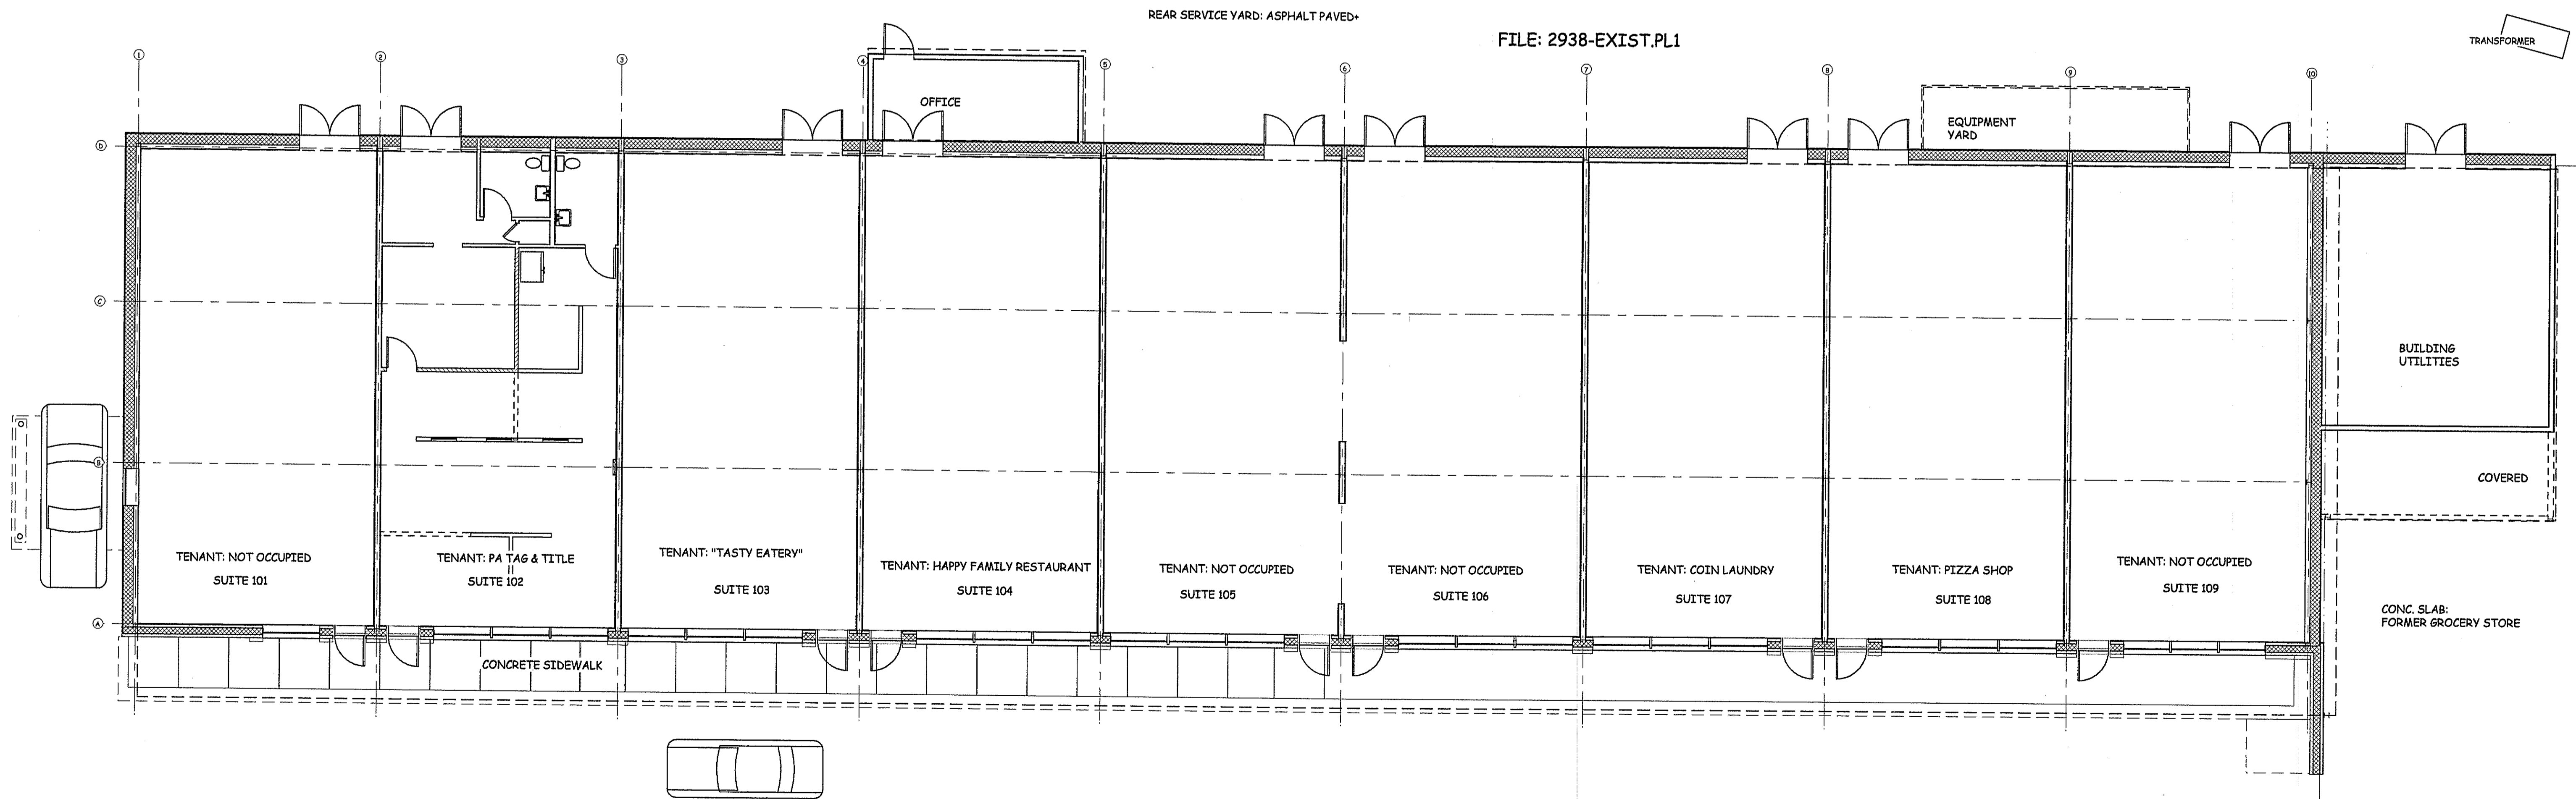

1  
2

EXISTING GROUND FLOOR PLAN

SCALE 1/8" = 1'-0"

REV. #	DATE	REVISION DESCRIPTION
1	NOV. 01, 2011	INTRO & START UP
2	APRIL 20, 2012	PERMIT SUBMISSION
3	MAY 04, 2012	UPDATES

ONLY VALID FOR PERMITS w/ EMBOSSED SEAL & ORIGINAL RED SIGNATURE

Eric C. Van Reed, Architect

**Creative Design Associates, Inc.**

ARCHITECTURE INTERIORS SITE & SPACE PLANNING

350 Callowhill Road  
Cheltenham, PA 19314

PA-RA00000100 NJ-27A00000100

Voice: 215-672-1155  
www.ArchitectVision.com

EXTERIOR FACADE - "FACELIFT"

**M. T. EFFORT PLAZA**

PENNSYLVANIA 115, EFFORT, PA

Chestnut Hill Township, Monroe County, PA.