


FILE: 2938-CURRENT.PL1

ROOF PLAN

PROPOSED

SCALE 1/8" = 1'-0"

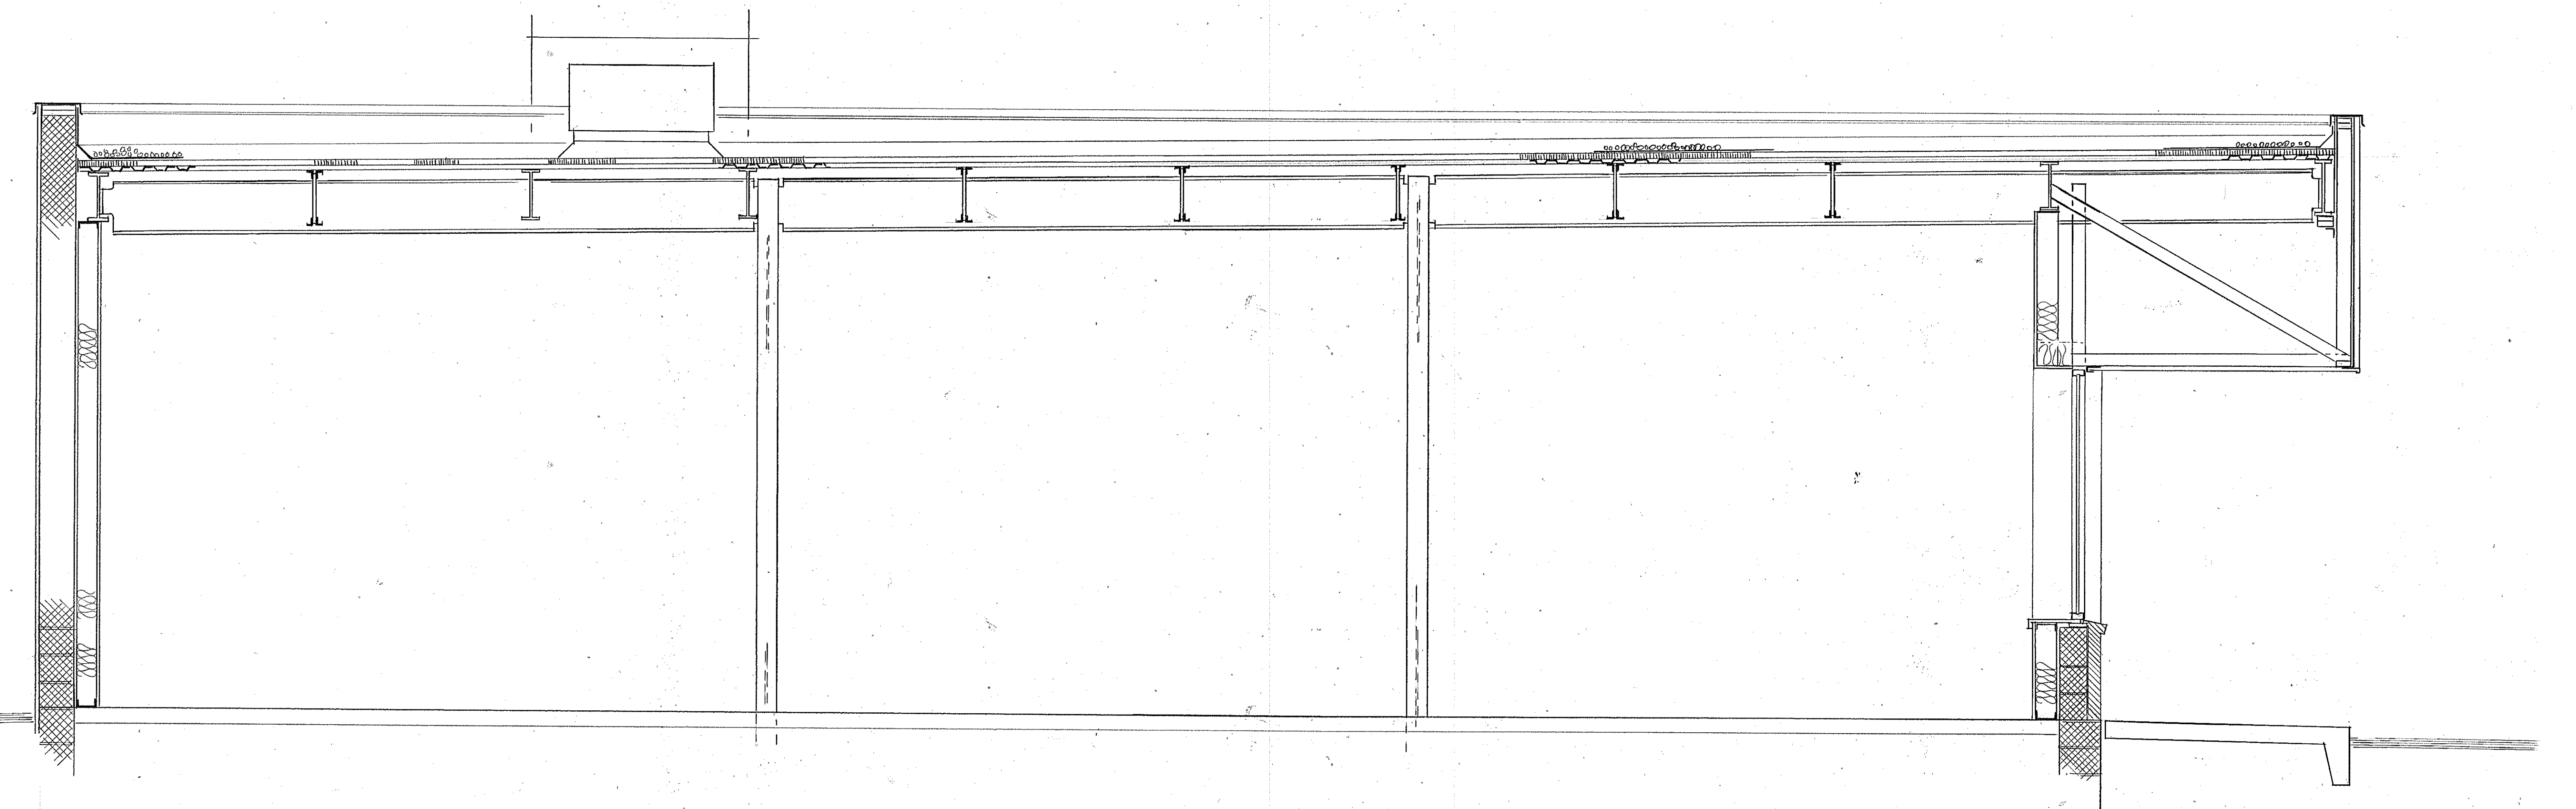

SECTION - EXISTING CONDITIONS

SCALE 1/2" = 1'-0"

REV #	REVISION DESCRIPTION	DATE
1	INTRO & START UP	NOV 01 2011
2	PERMIT SUBMISSION	APRIL 20 2012
3	UPDATED	MAY 04 2012

ONLY VALID FOR PERMITS w/
EMBOSSED SEAL & ORIGINAL
RED SIGNATURE

Eric C. Van Reed, Architect
Creative Design Associates, Inc.
 ARCHITECTURE INTERIORS SITE & SPACE PLANNING
 350 Callowhill Road
 Chambersburg, PA 17004
 PA-RA008011X NJ-21A005905100
 Voice: 215-672-1155
 www.creativevision.com

EXTERIOR FACADE - "FACELIFT"
 M T. EFFORT PLAZA
 PENNSYLVANIA 115, EFFORT, PA
 Chestnut Hill Township, Monroe County, PA.