



4
1

PHOTOGRAPHS - JULY 2012

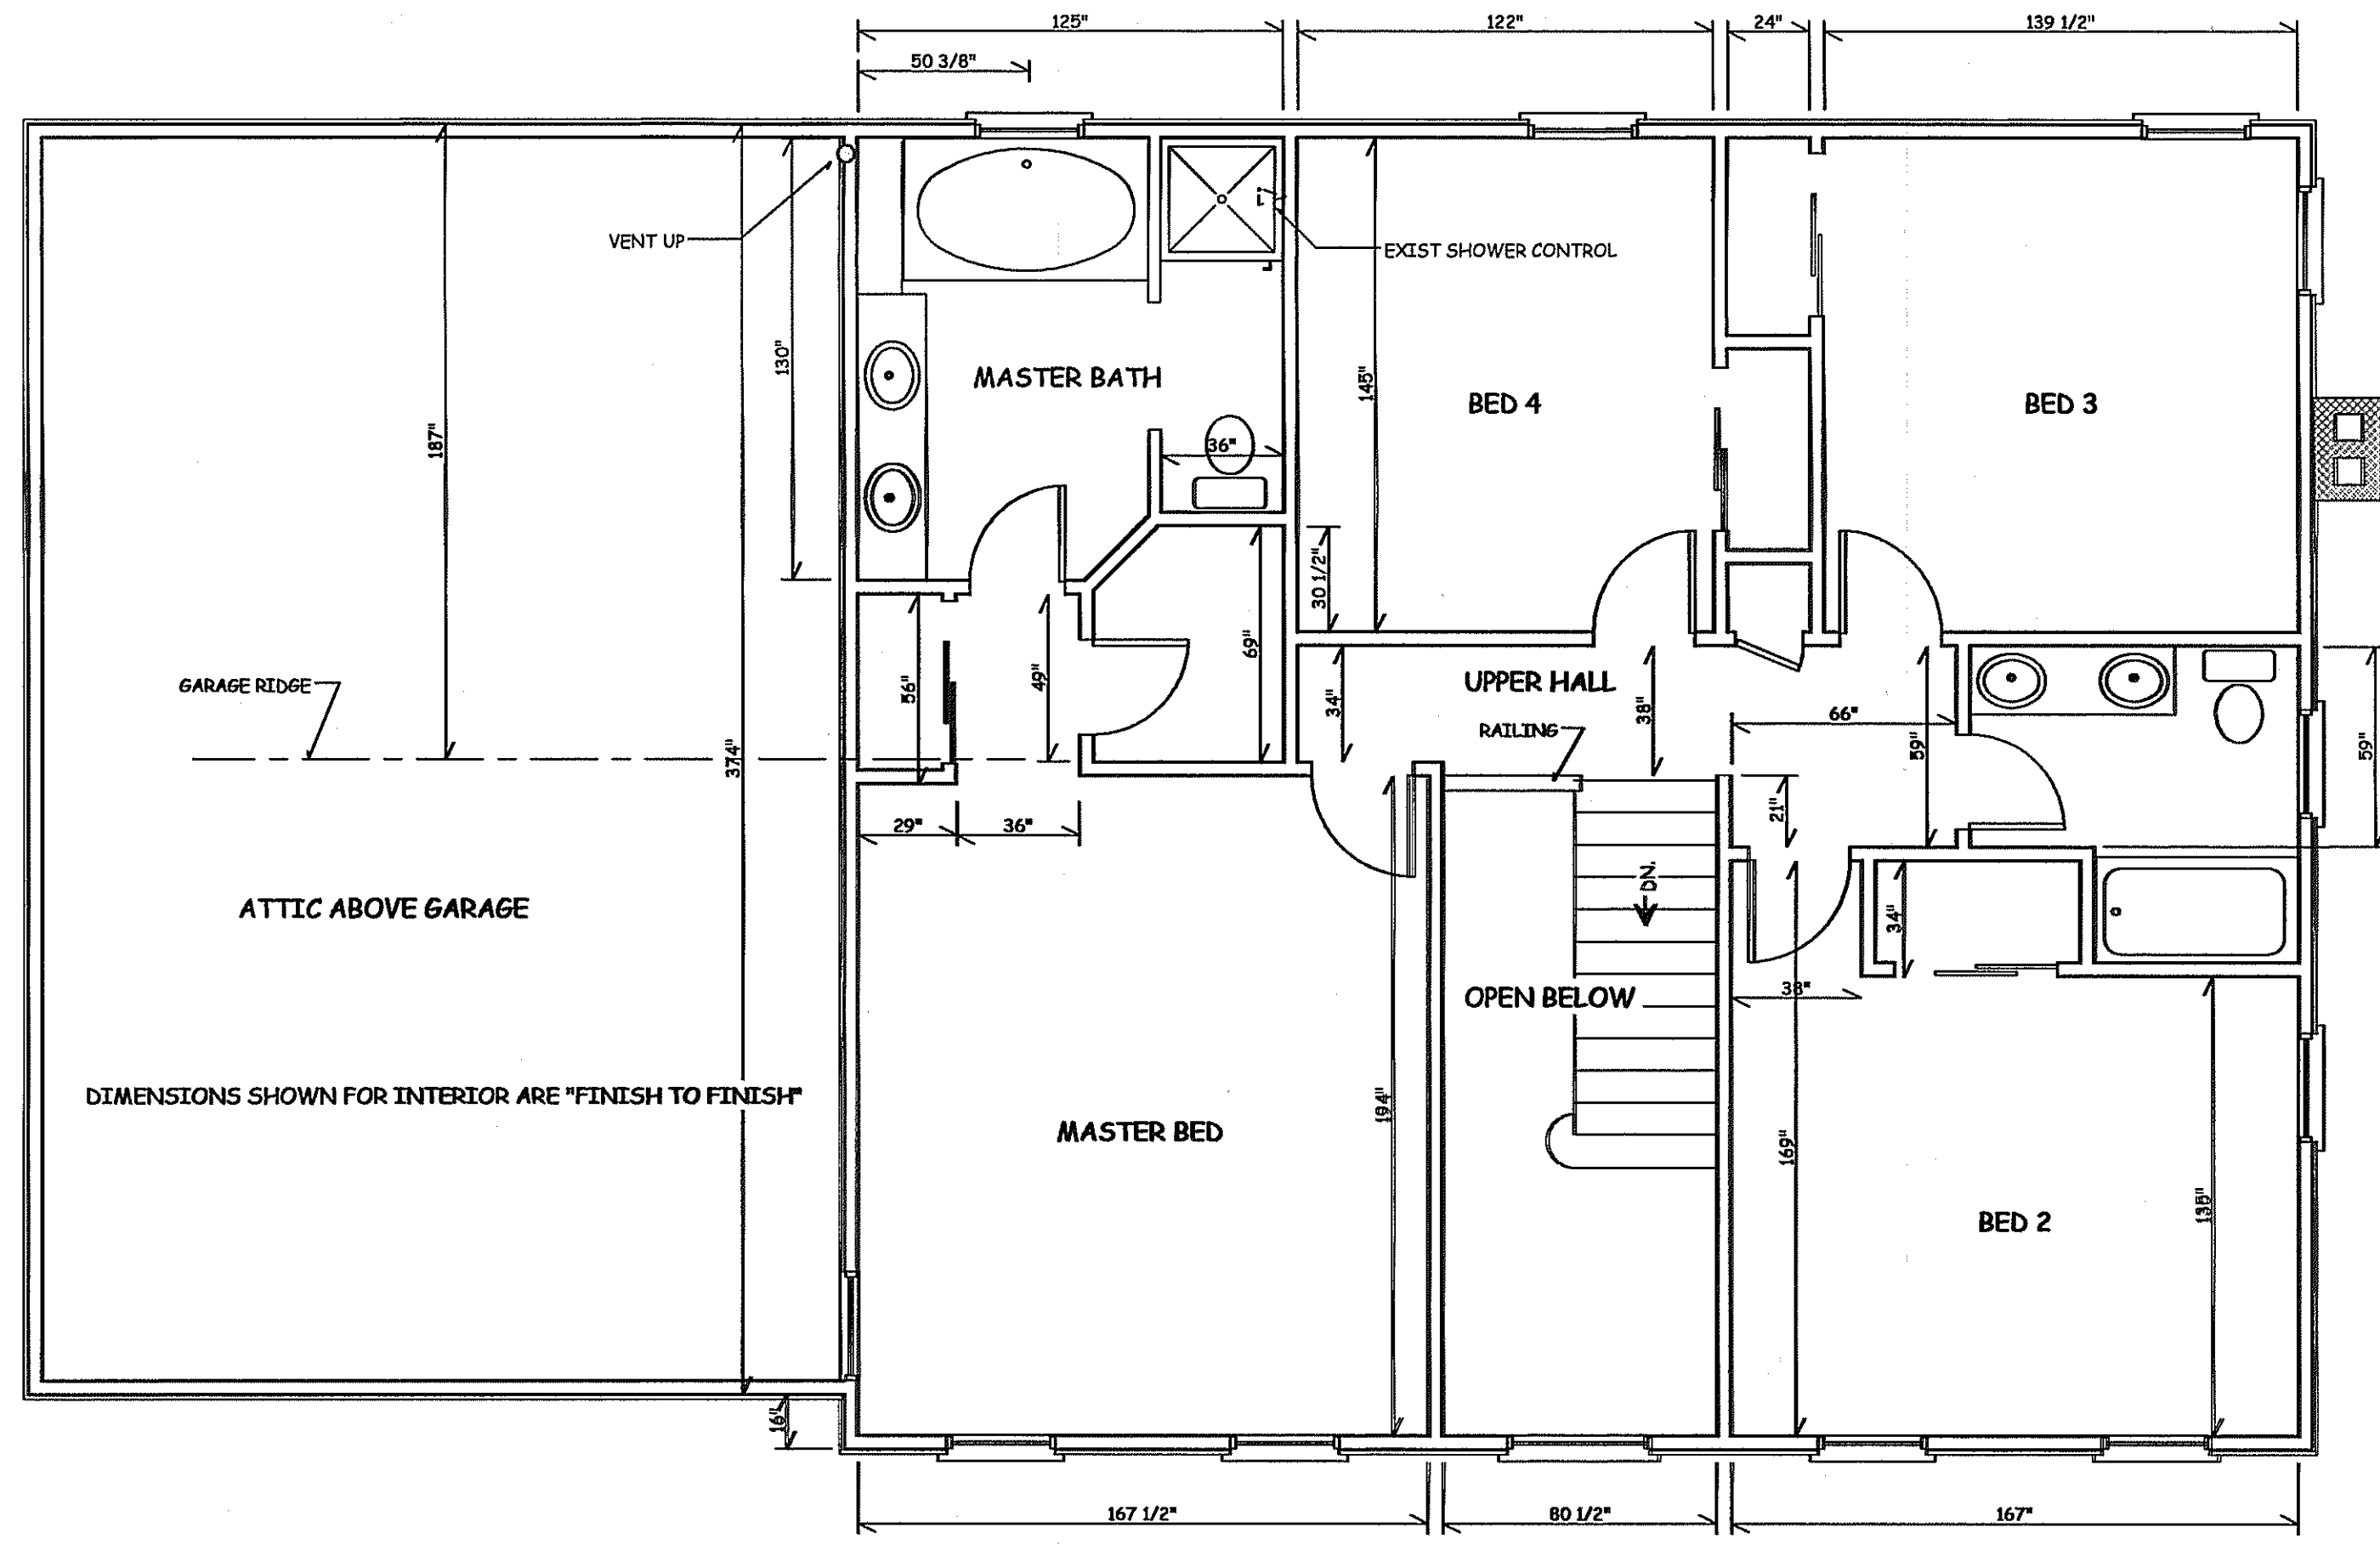

3
1


EXISTING SECOND FLOOR PLAN

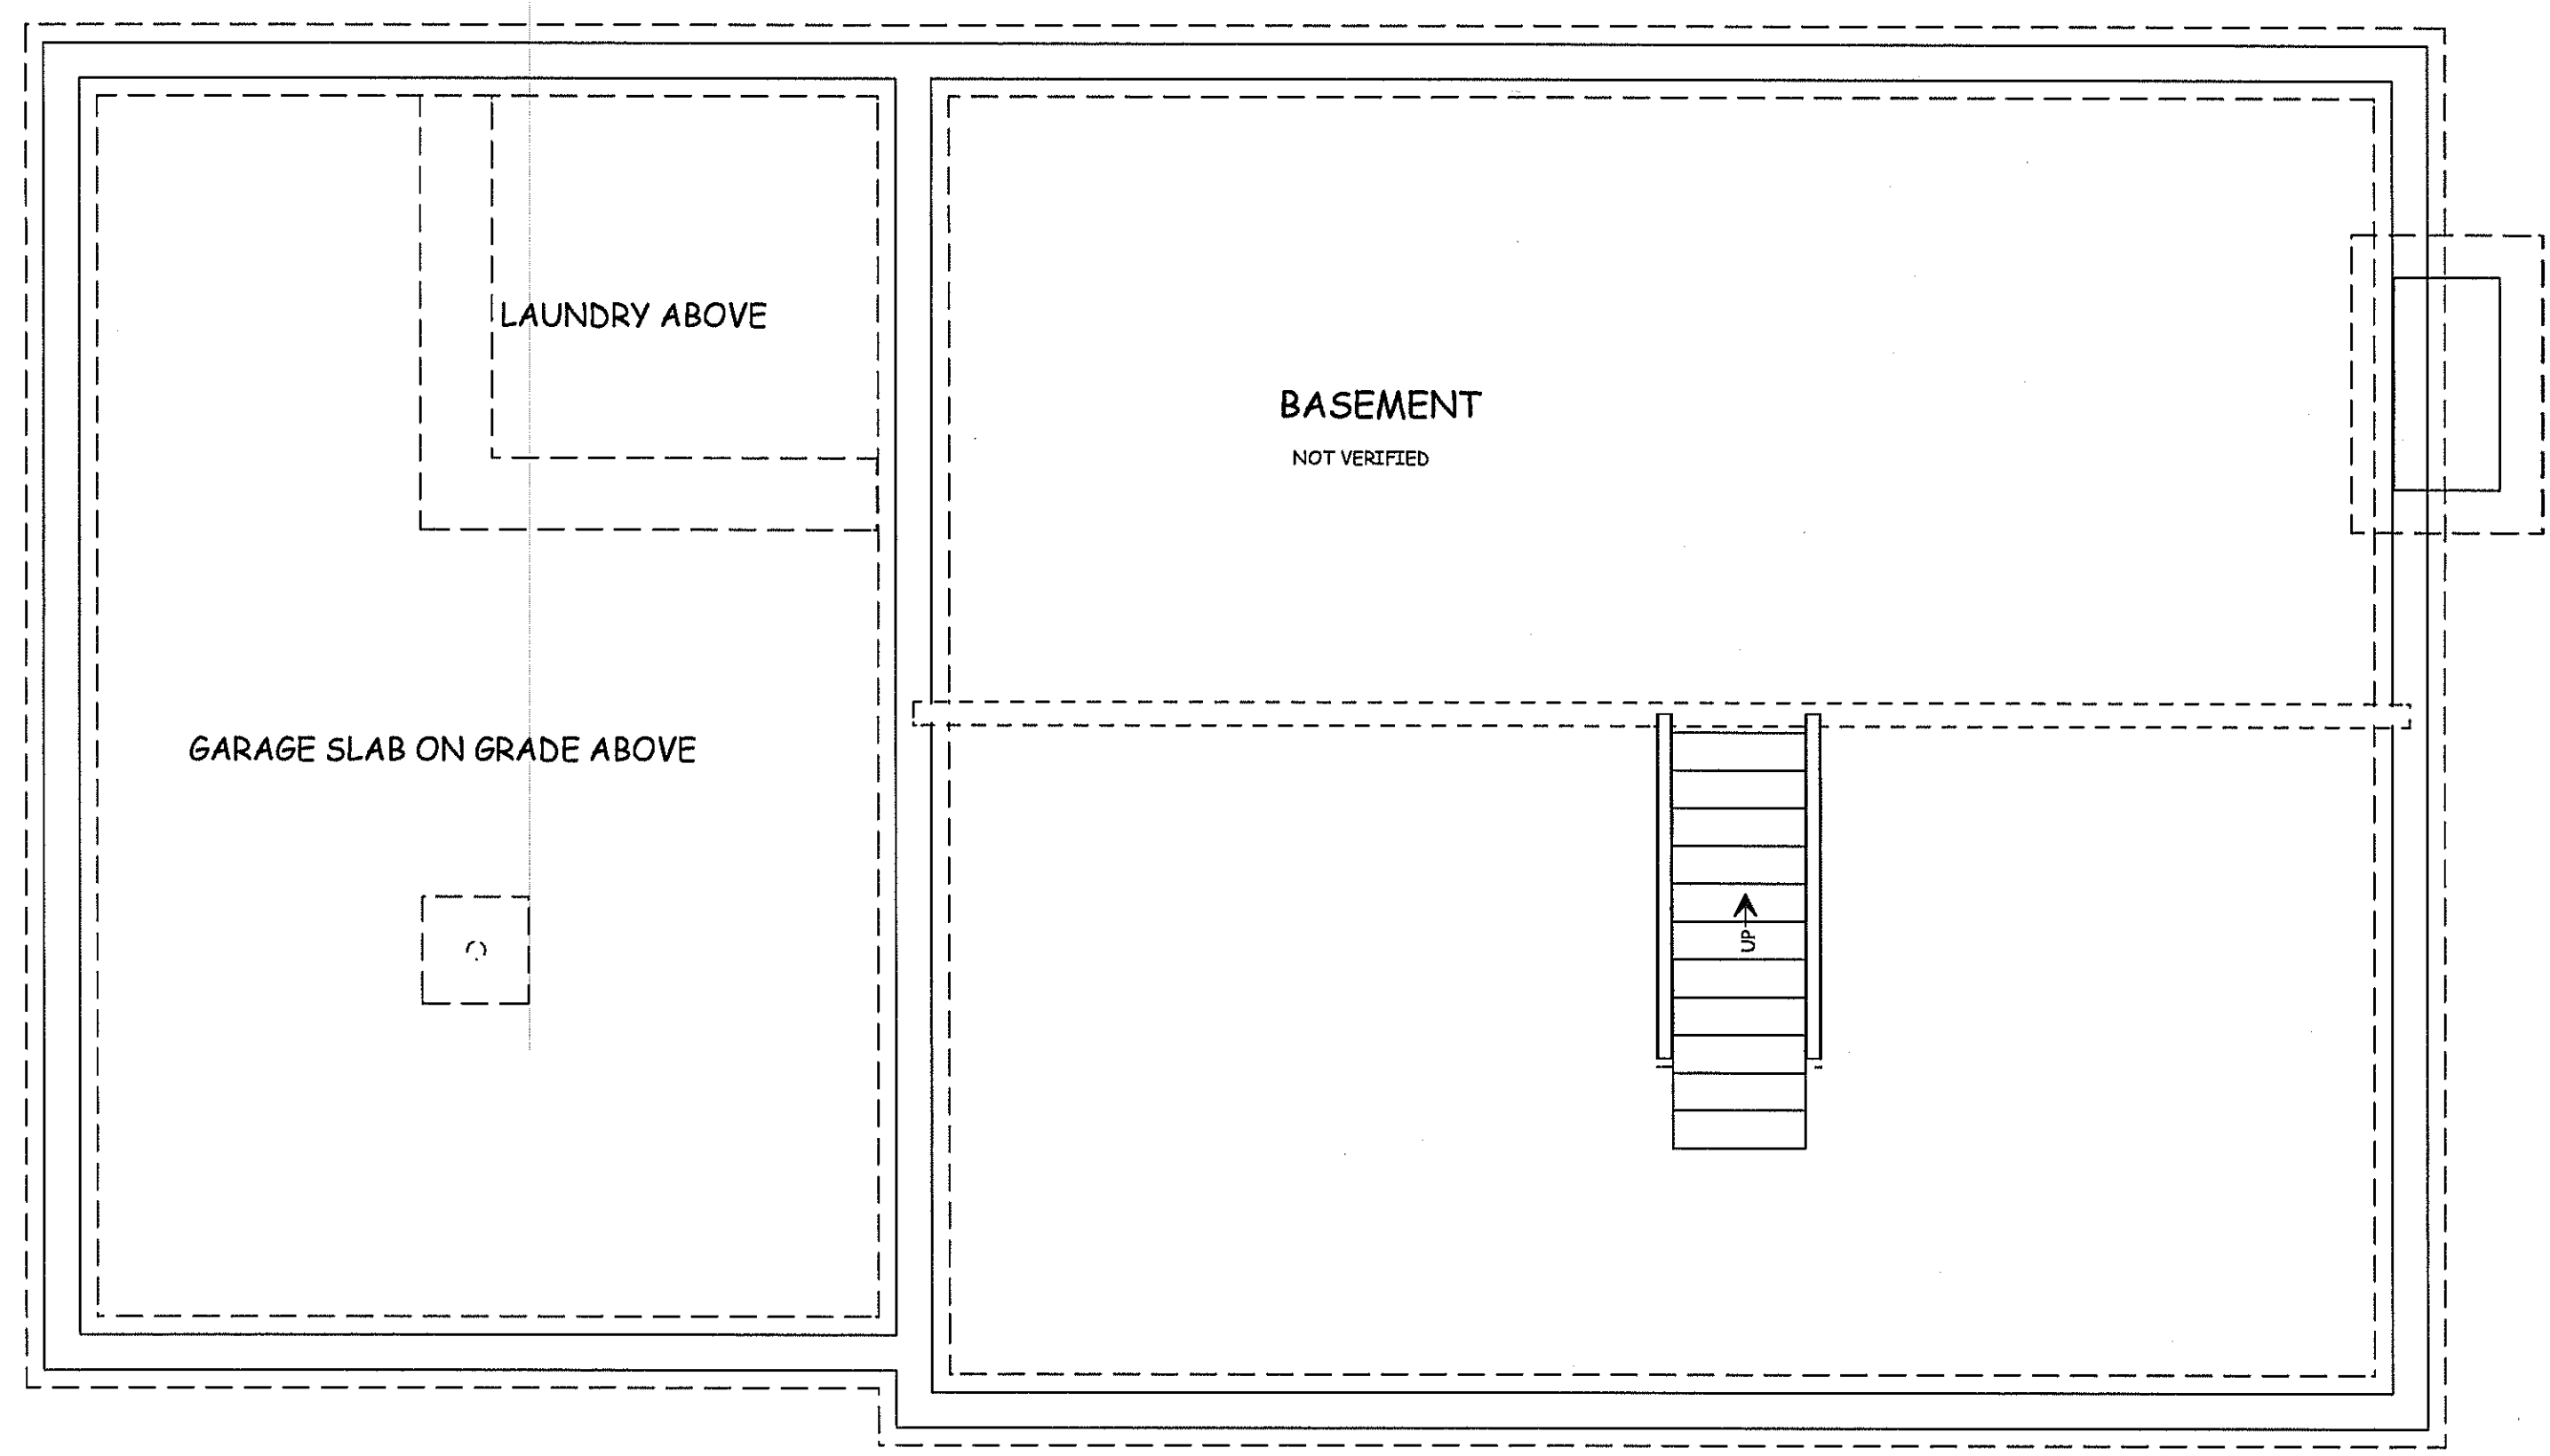

2
1

EXISTING BASEMENT PLAN

THESE DRAWINGS ARE FOR REFERENCE

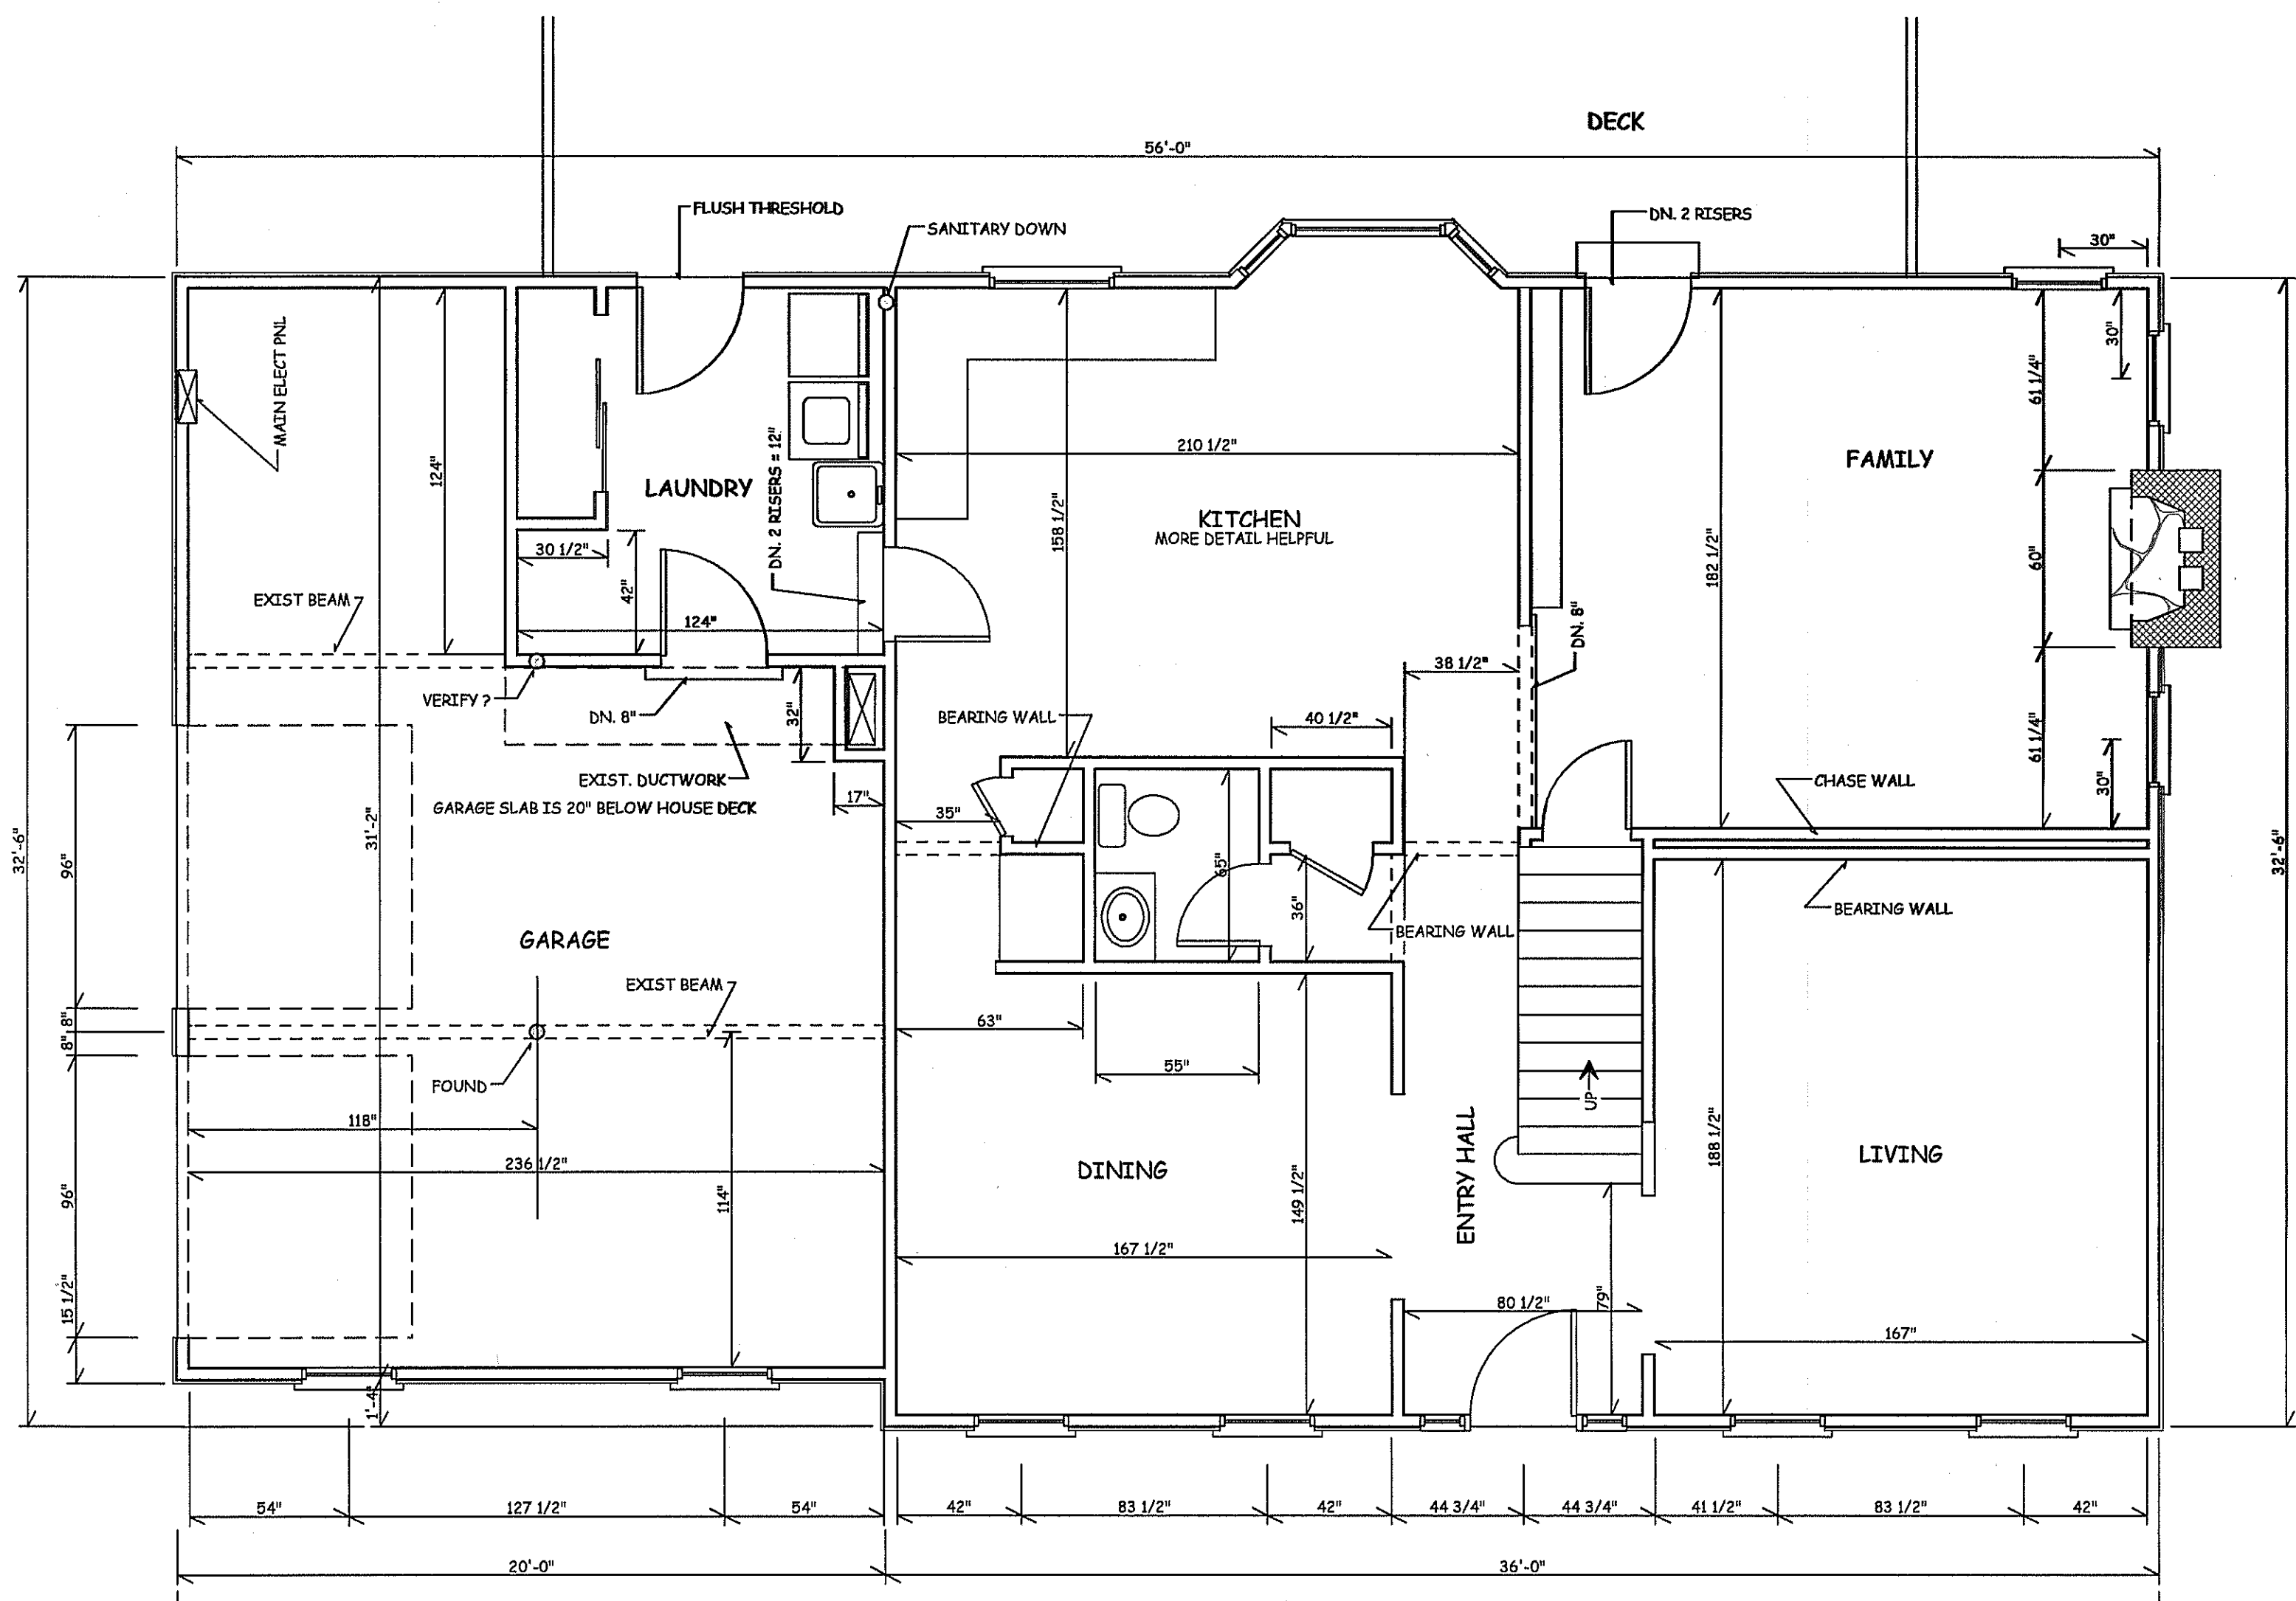

1
1

EXISTING FIRST FLOOR PLAN

SCALE 1/4" = 1'-0"

REV. #	REVISION DESCRIPTION	DATE
1	START UP	JULY 13, 2012
2	PROGRESS PRINTING	OCT. 05, 2012
3	UPDATED	DEC. 01, 2012

ONLY VALID FOR PERMITS w/
EMBOSSED SEAL & ORIGINAL
RED SIGNATURE

Eric C. Van Reed, Architect
Creative Design Associates, Inc.
 ARCHITECTURE INTERIORS SITE & SPACE PLANNING
 Voice: 215-672-1155
 www.ArchitectVision.com
 350 Callowhill Road
 Chalfont, PA 18914
 P#: RA008011X NJ#: 21A00808100

211 CASSANDRA
 MASTER SUITE ALTERATIONS
 NEW BRITAIN TOWNSHIP, BUCKS CO., PA