



Rear Elevation

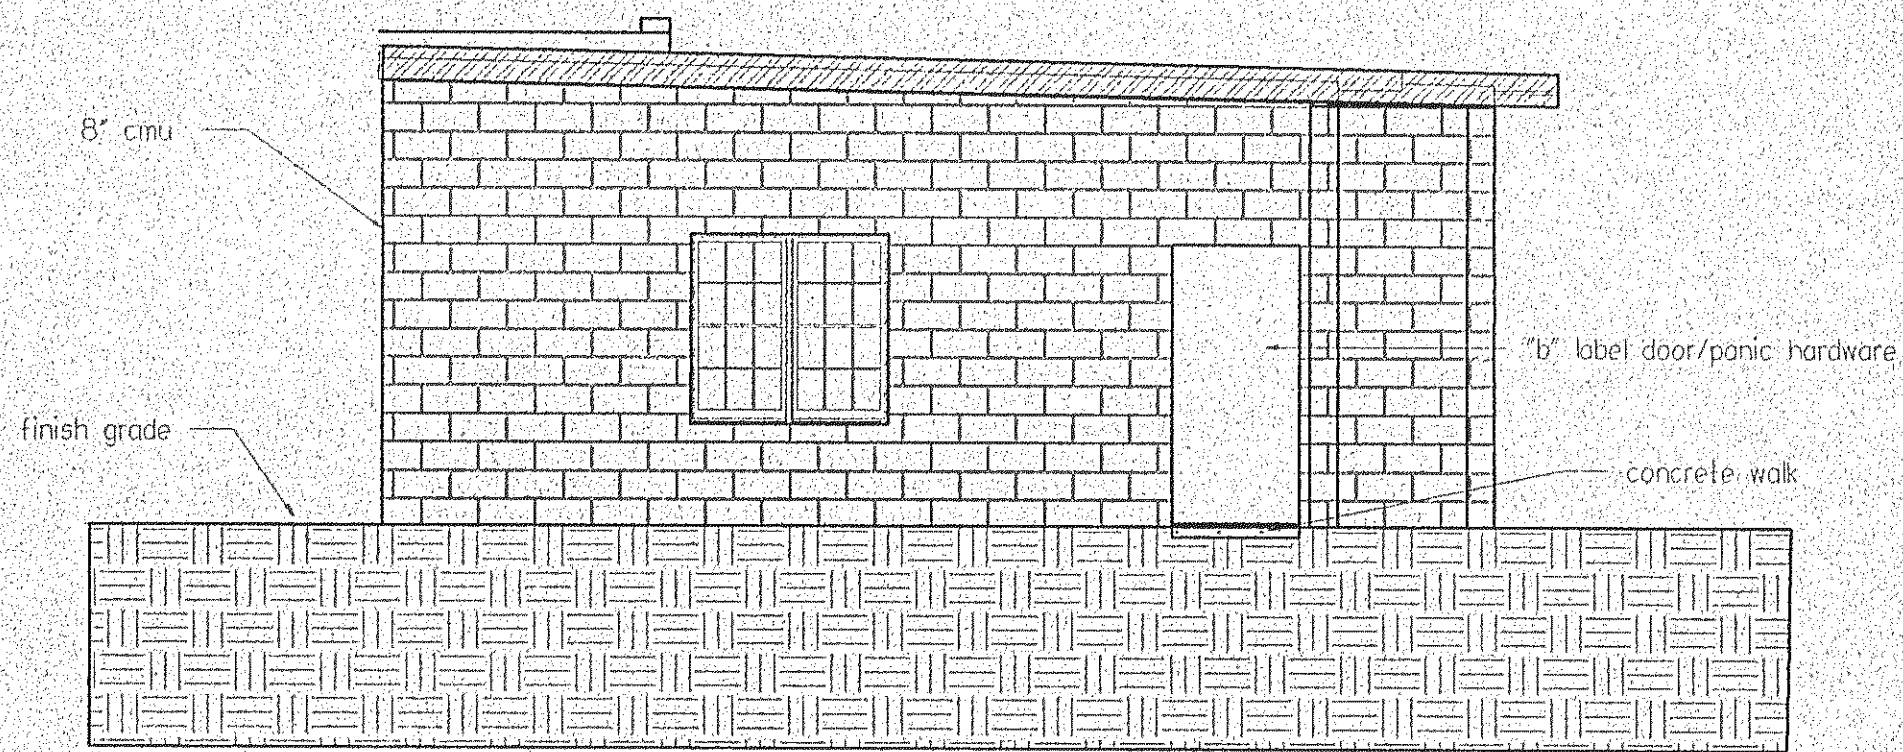

Left Side Elevation

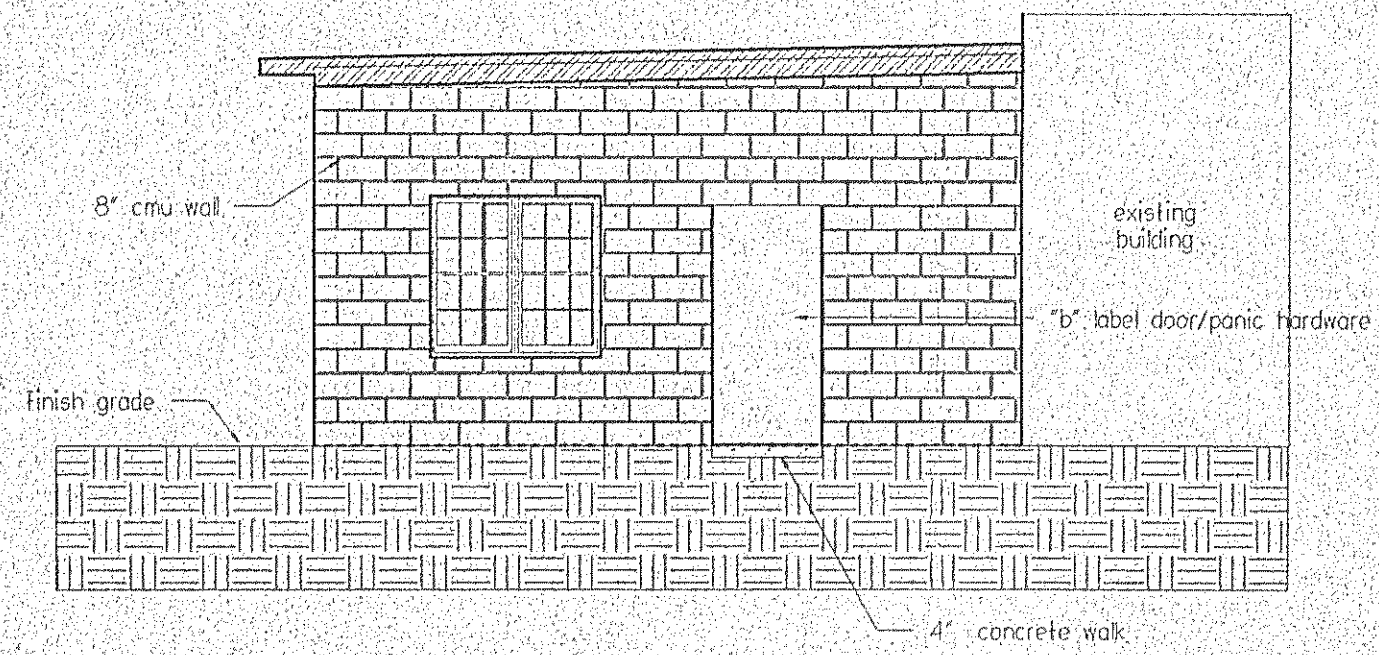

Right Side Elevation

ACS

1 N. Wilson Ave Suite 4
Bristol, PA 215-785-5800

Scale:
Date: 04/30/02

Drawn By:

Revision Date:

Elevations
Radcliffe Learning

Page #

A-3

