




SATALLITE VIEW

3
1

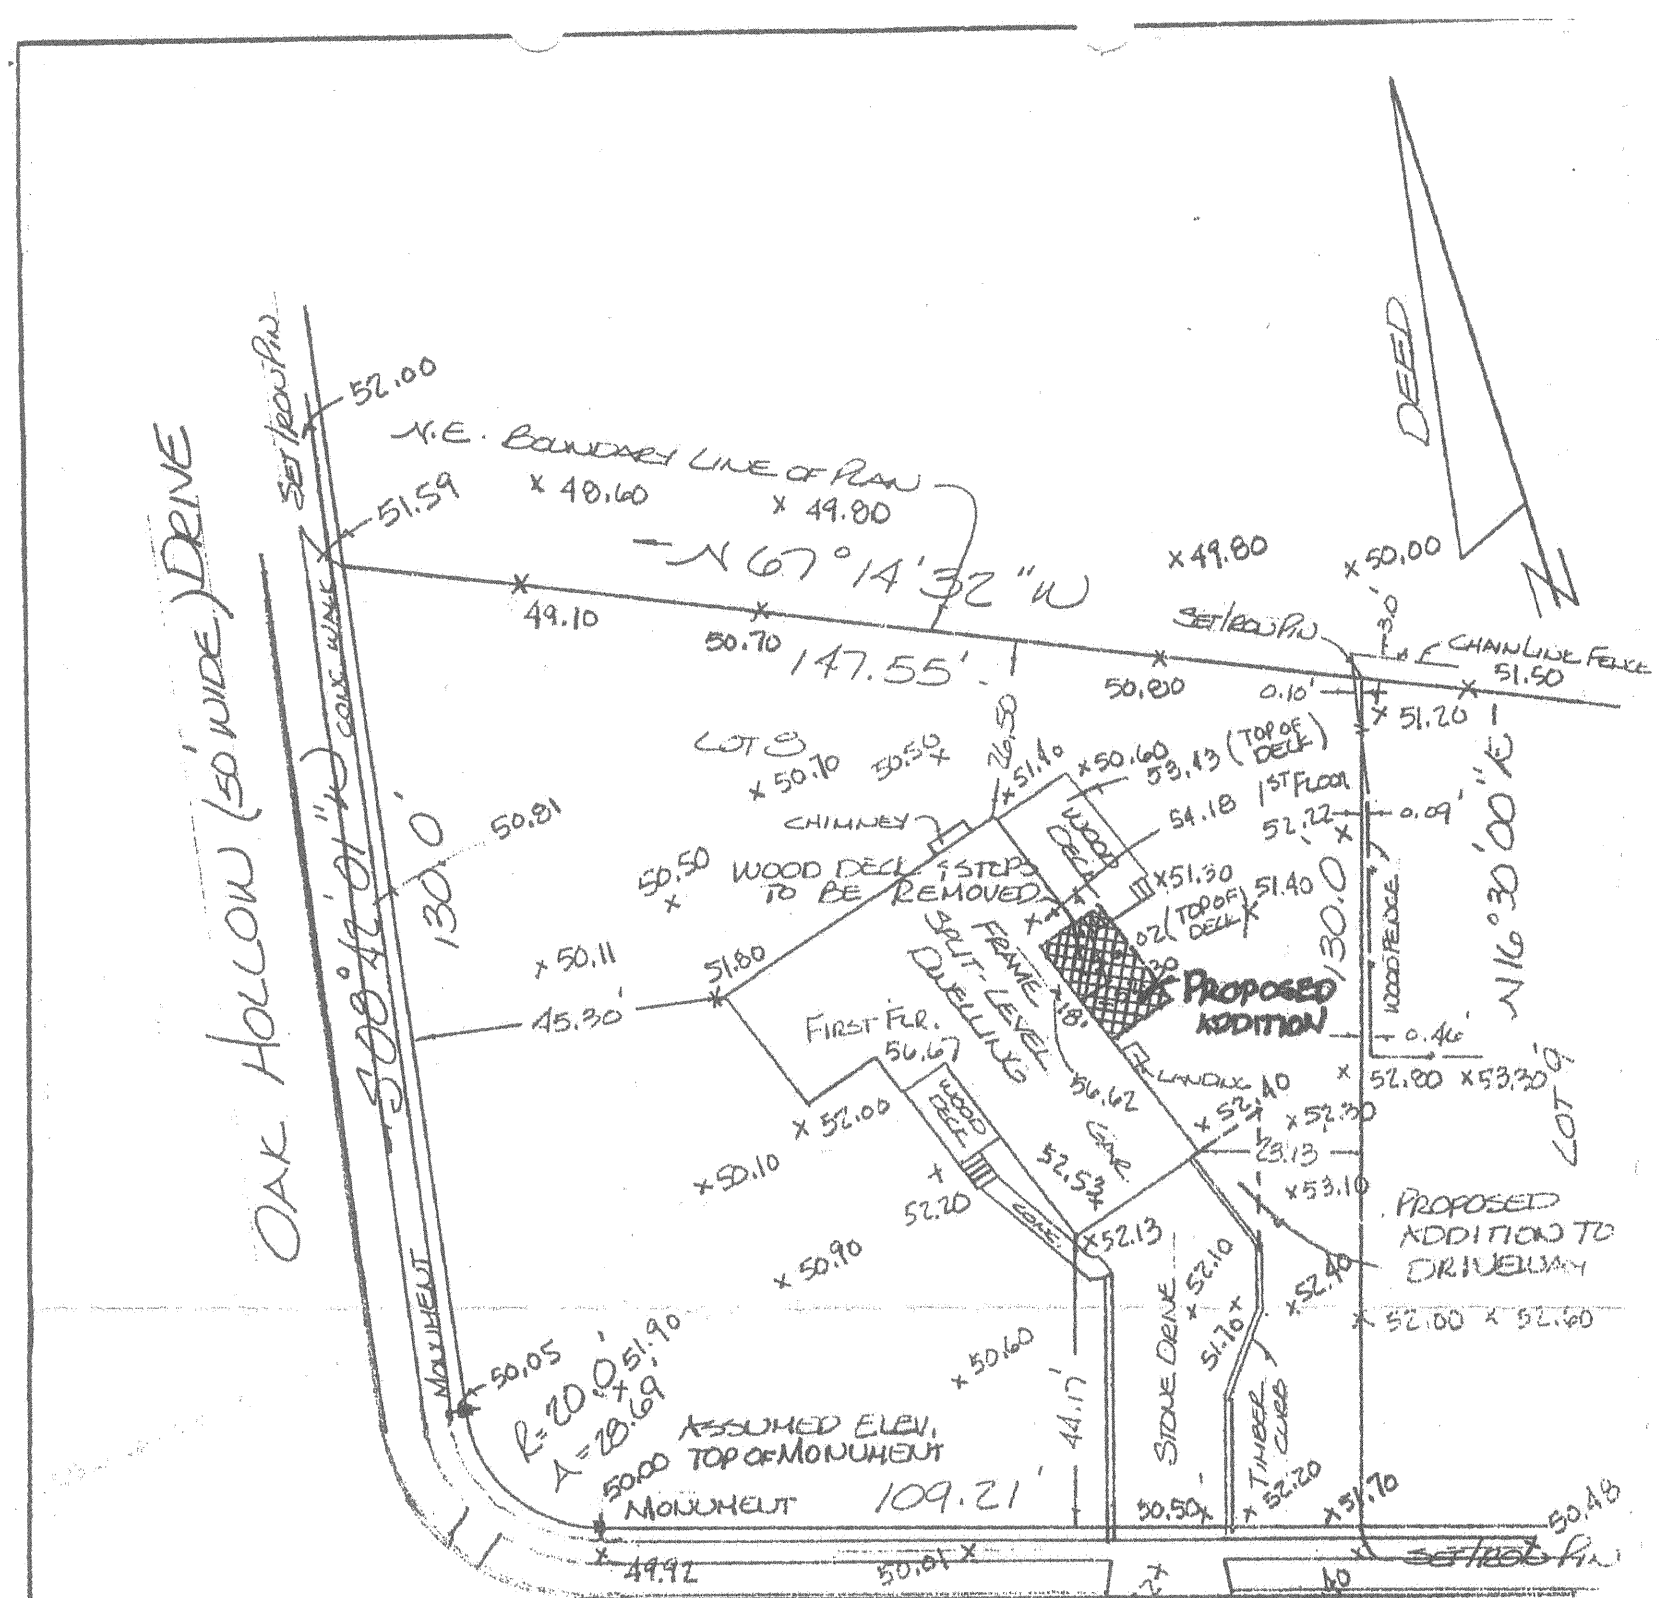

GERRIT SCHULZE
TO any Insurer of Title relying hereon and any other party in interest:
In consideration of the fee paid for making this survey, I hereby certify to its accuracy (except such easement, if any, that may be located below the surface of the lands or on the surface of the lands and not visible) as an inducement for any insurer of title to insure the title to the lands and premises shown hereon, responsibility limited to current transaction.

RICHARD S. HUMPHRIES
P.L.S. N.J. LIC. 34859
DATE OF SURVEY May 17, 2010

Walter H. Macnamara Assoc., Inc.
Professional Land Surveyors
Certificate of Authorization 24GA28052300
813 Haddon Ave., Collingswood, NJ 08108

Survey of Premises
1051 RED OAK DRIVE
TOWNSHIP OF VOORHEES
CAMDEN
Scale - 1" = 30' 299-37
856-854-5229

PROPERTY SURVEY

1
1

#	DESCRIPTION
1	SITE PLANS
2	EXISTING FLOOR PLANS
3	FOUNDATION PLANS: EXIST. & PROPOSED
4	NEW BATH ADDITION: 1/2" SCALE
5	1/4" PLANS & UTIL. SCHEMATICS
6	SPECIALTY DETAILING, CASEWORK & INTERIOR
7	EXTERIOR ELEVATIONS & CONST. SECTIONS
8	NOTES & SPECIFICATIONS



RIGHT SIDE - GARAGE




PARTIAL LEFT SIDE - PARTIAL REAR




MASTER DECK



UTILITIES AT REAR

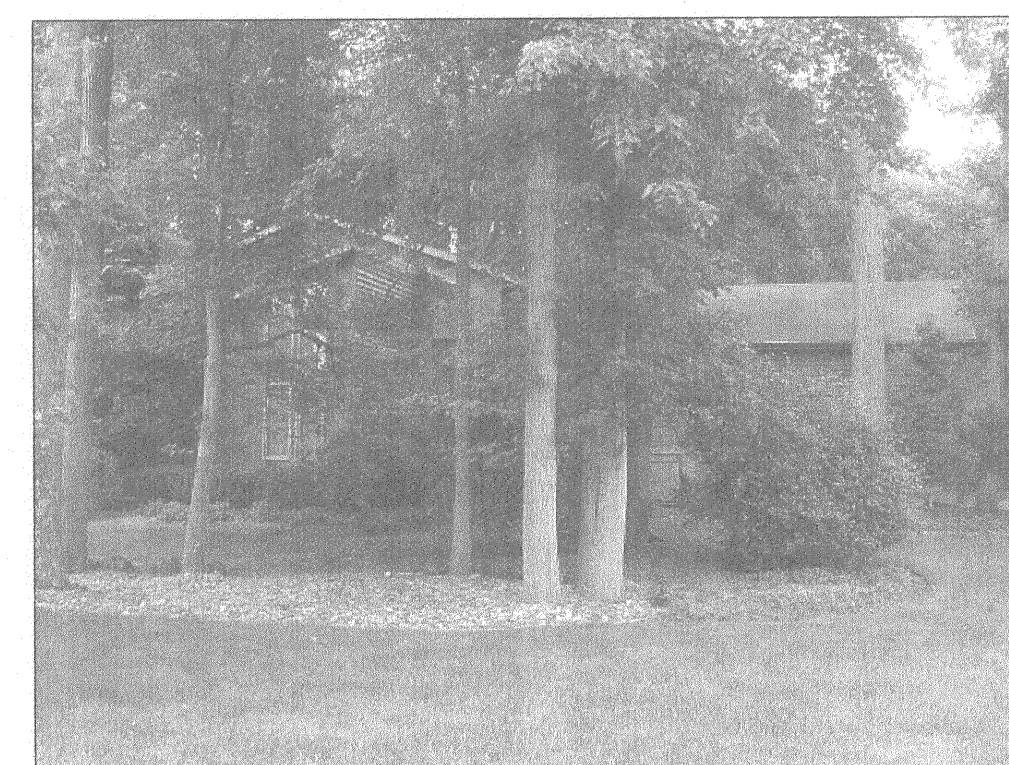


FRONT FROM RED OAK

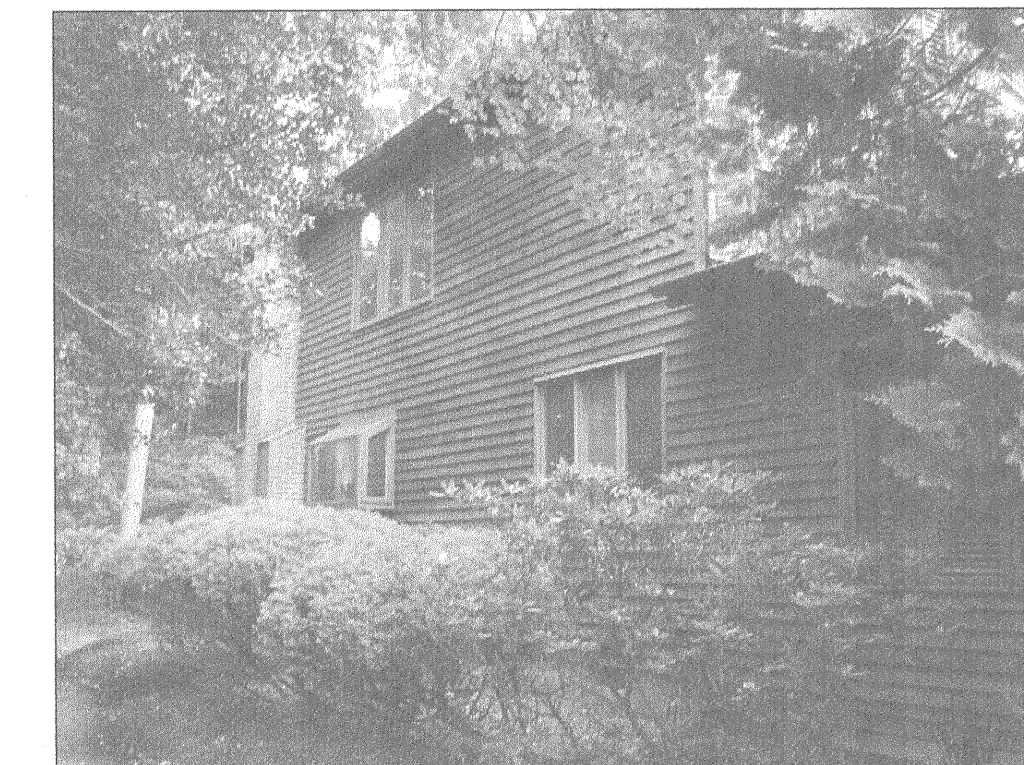

LEFT SIDE

PHOTOGRAPHS AT START

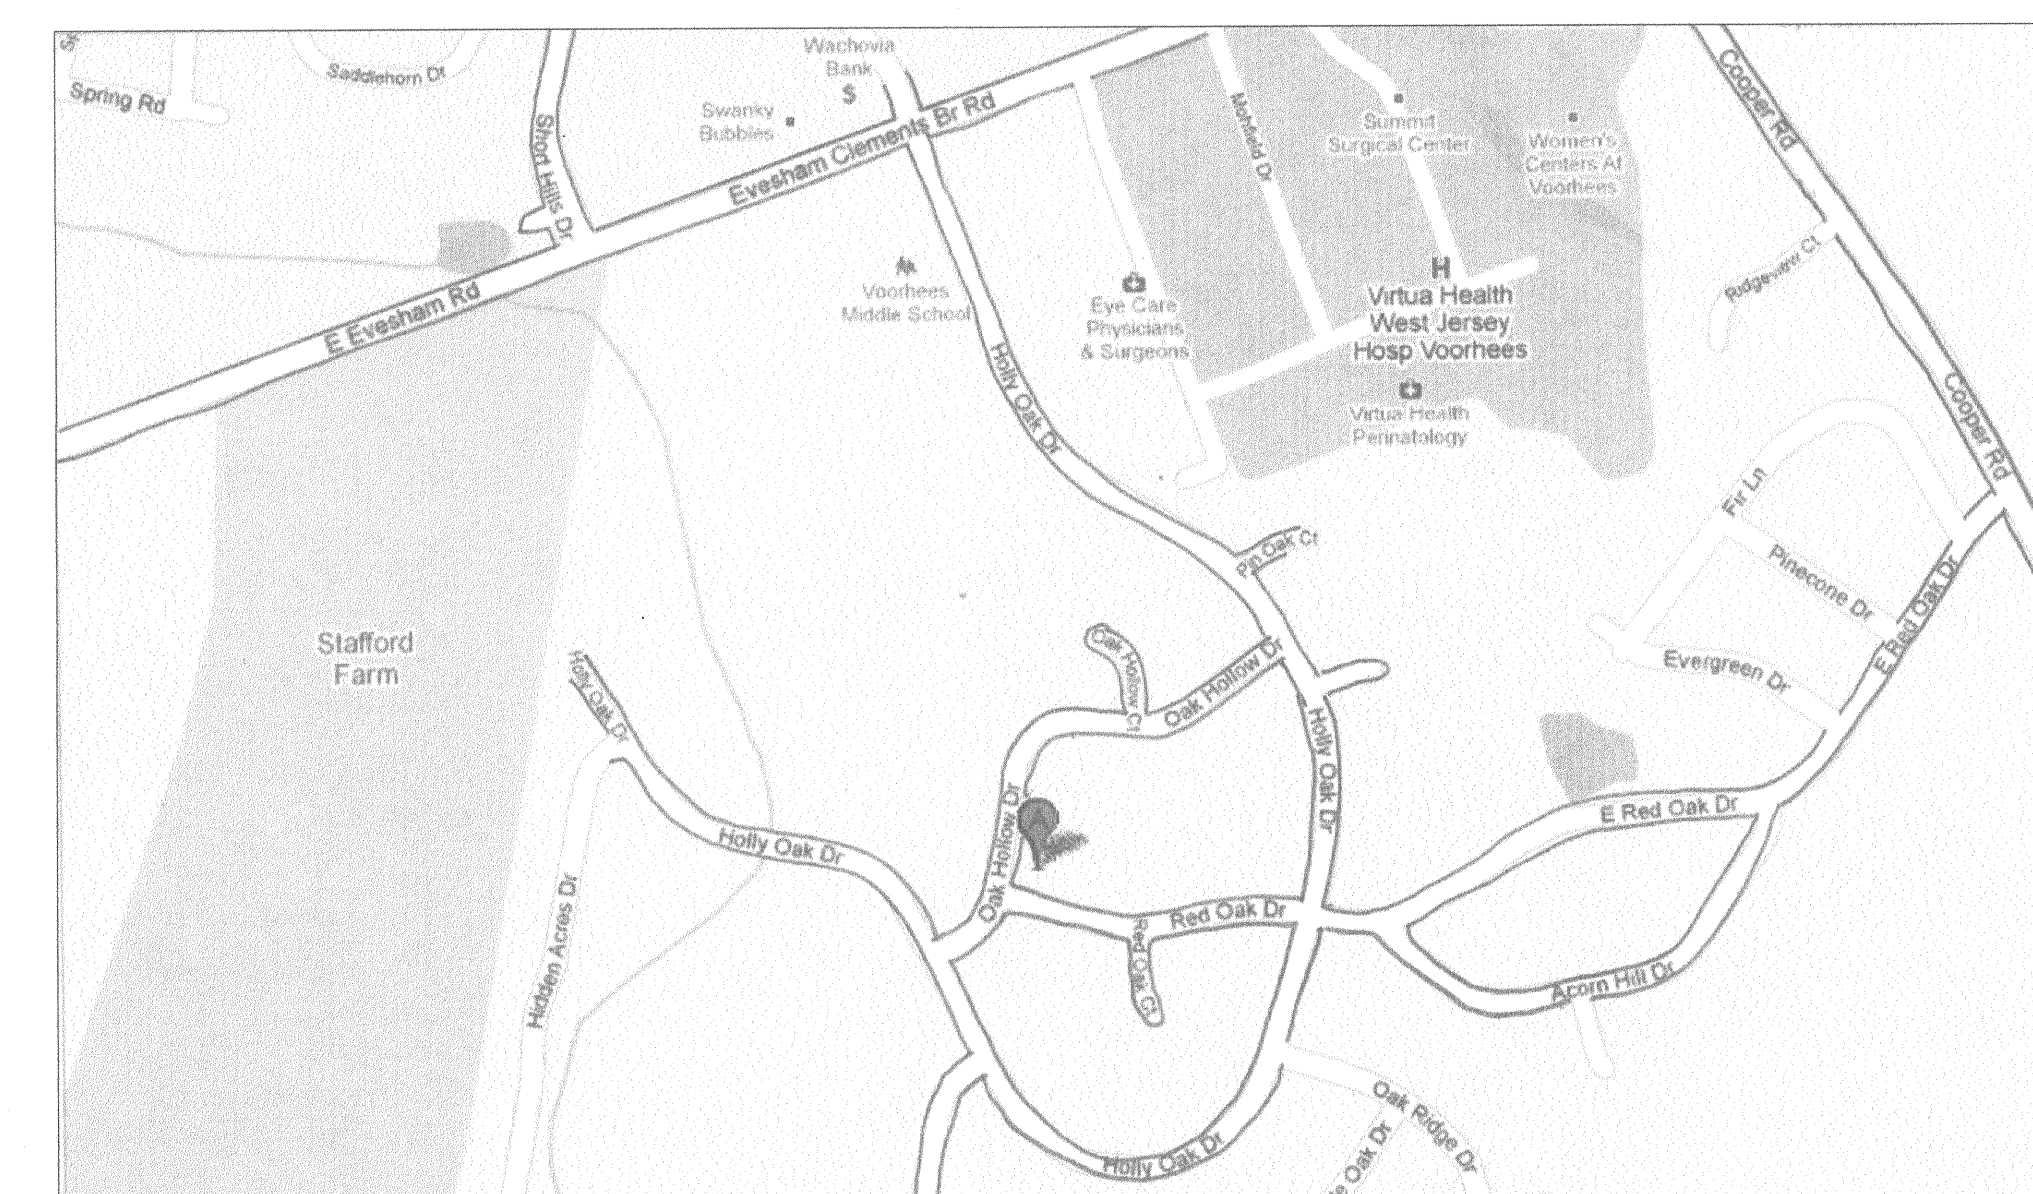

LOCATION MAP

2
1



Who Should Call?

All contractors, including sub-contractors, should make their own notification. The Act states that the person doing the work shall make the call. Homeowners should be aware they need to call if performing the work themselves. The only party protected by the notification is the caller.

ALL DRAWINGS ARE FORMATTED FOR FULL SCALE PRINTING ON 24"x36" SHEETS. DO NOT SCALE ANY OTHER SHEET SIZE

REV. #	REVISION DESCRIPTION	DATE
1	STARTUP	03-12-2010
2	REVIEW SET	09-10-2010
3	FOR PERMITS	10-26-2010
4	FOR CONSTRUCTION	12-17-2010

PLANS NOT VALID FOR PERMITS UNLESS SIGNED IN RED & IMPRESSED w/ SEAL

Creative Design Associates, Inc.
ARCHITECTURE INTERIORS SITE & SPACE PLANNING
350 Callowhill Road
Challont, PA 18914-1521
Voice: 215-672-1155
www.ArchitectVision.com

D. Wesley Rapp
General Contracting & Building
526 DeWittville Road
Willow Grove, PA 19090
Voice: 215-657-6083
Fax: 215-657-9018

SITE & LOCATION PLANS + EXIST. PHOTOS

51 Red Oak Drive
MASTER BATH ADDITION
Township of Voorhees, Camden County, NJ

Sheet No.
1
Comm. No. 2010-2913 of