


LOCATION PLAN

4
1

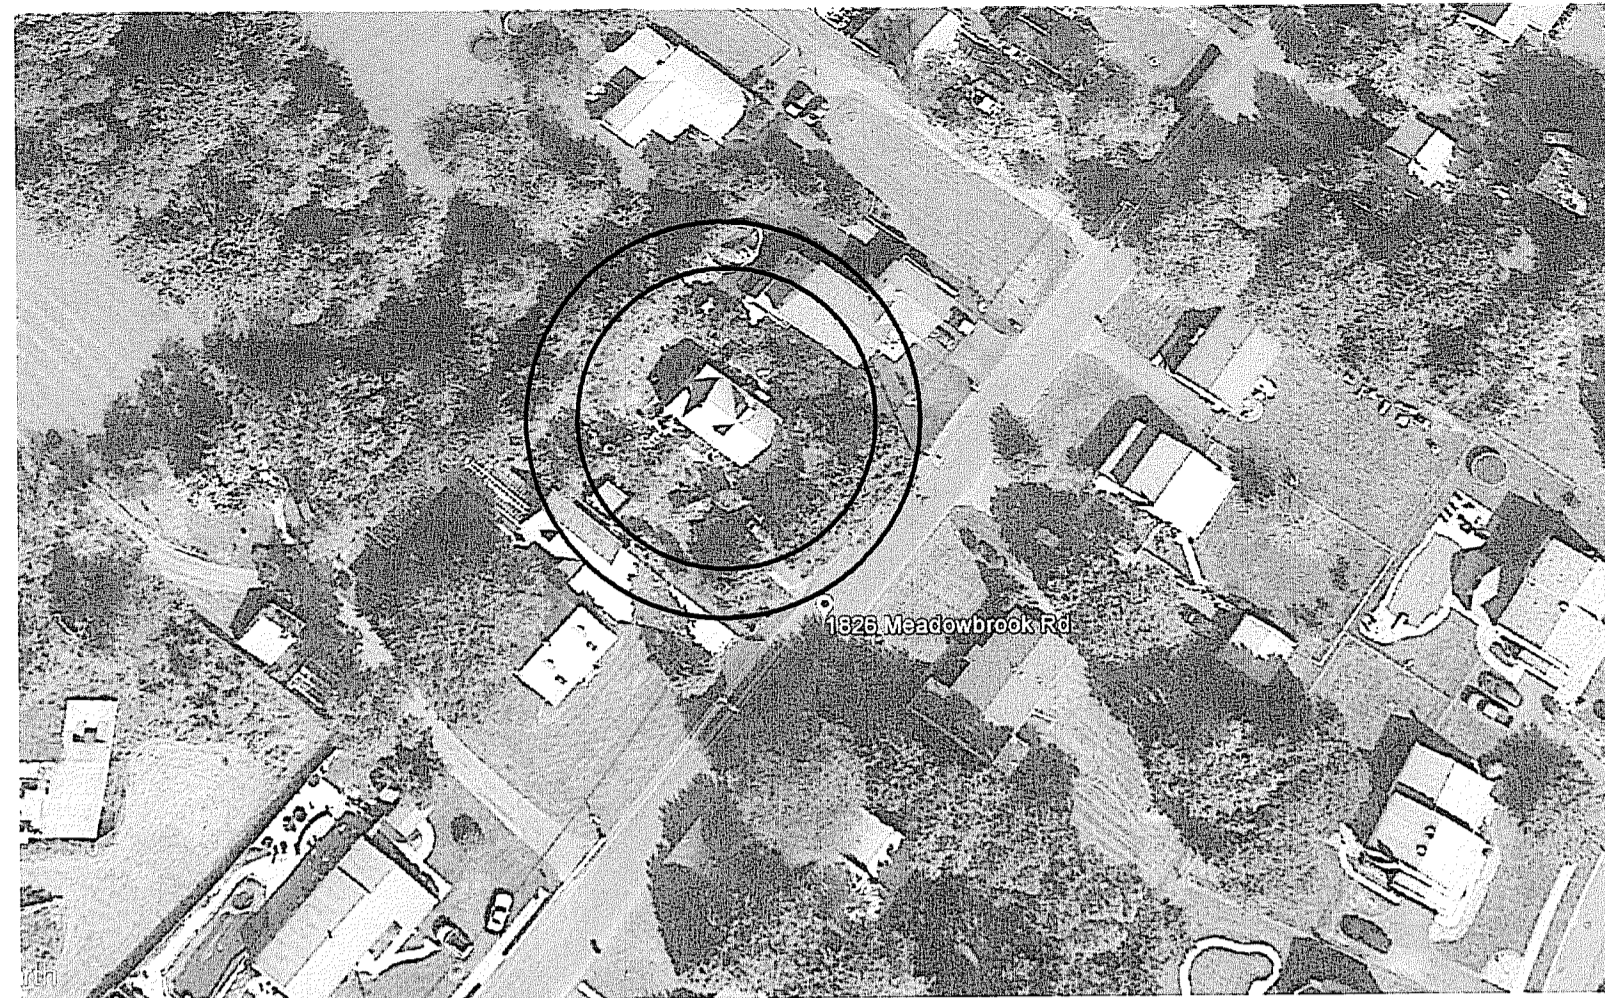

NO CHANGE TO BUILDING FOOTPRINT, NO CHANGE IN IMPERVIOUS SURFACE


SITE PLAN

5
1




PHOTOS: MAY 2016

6
1

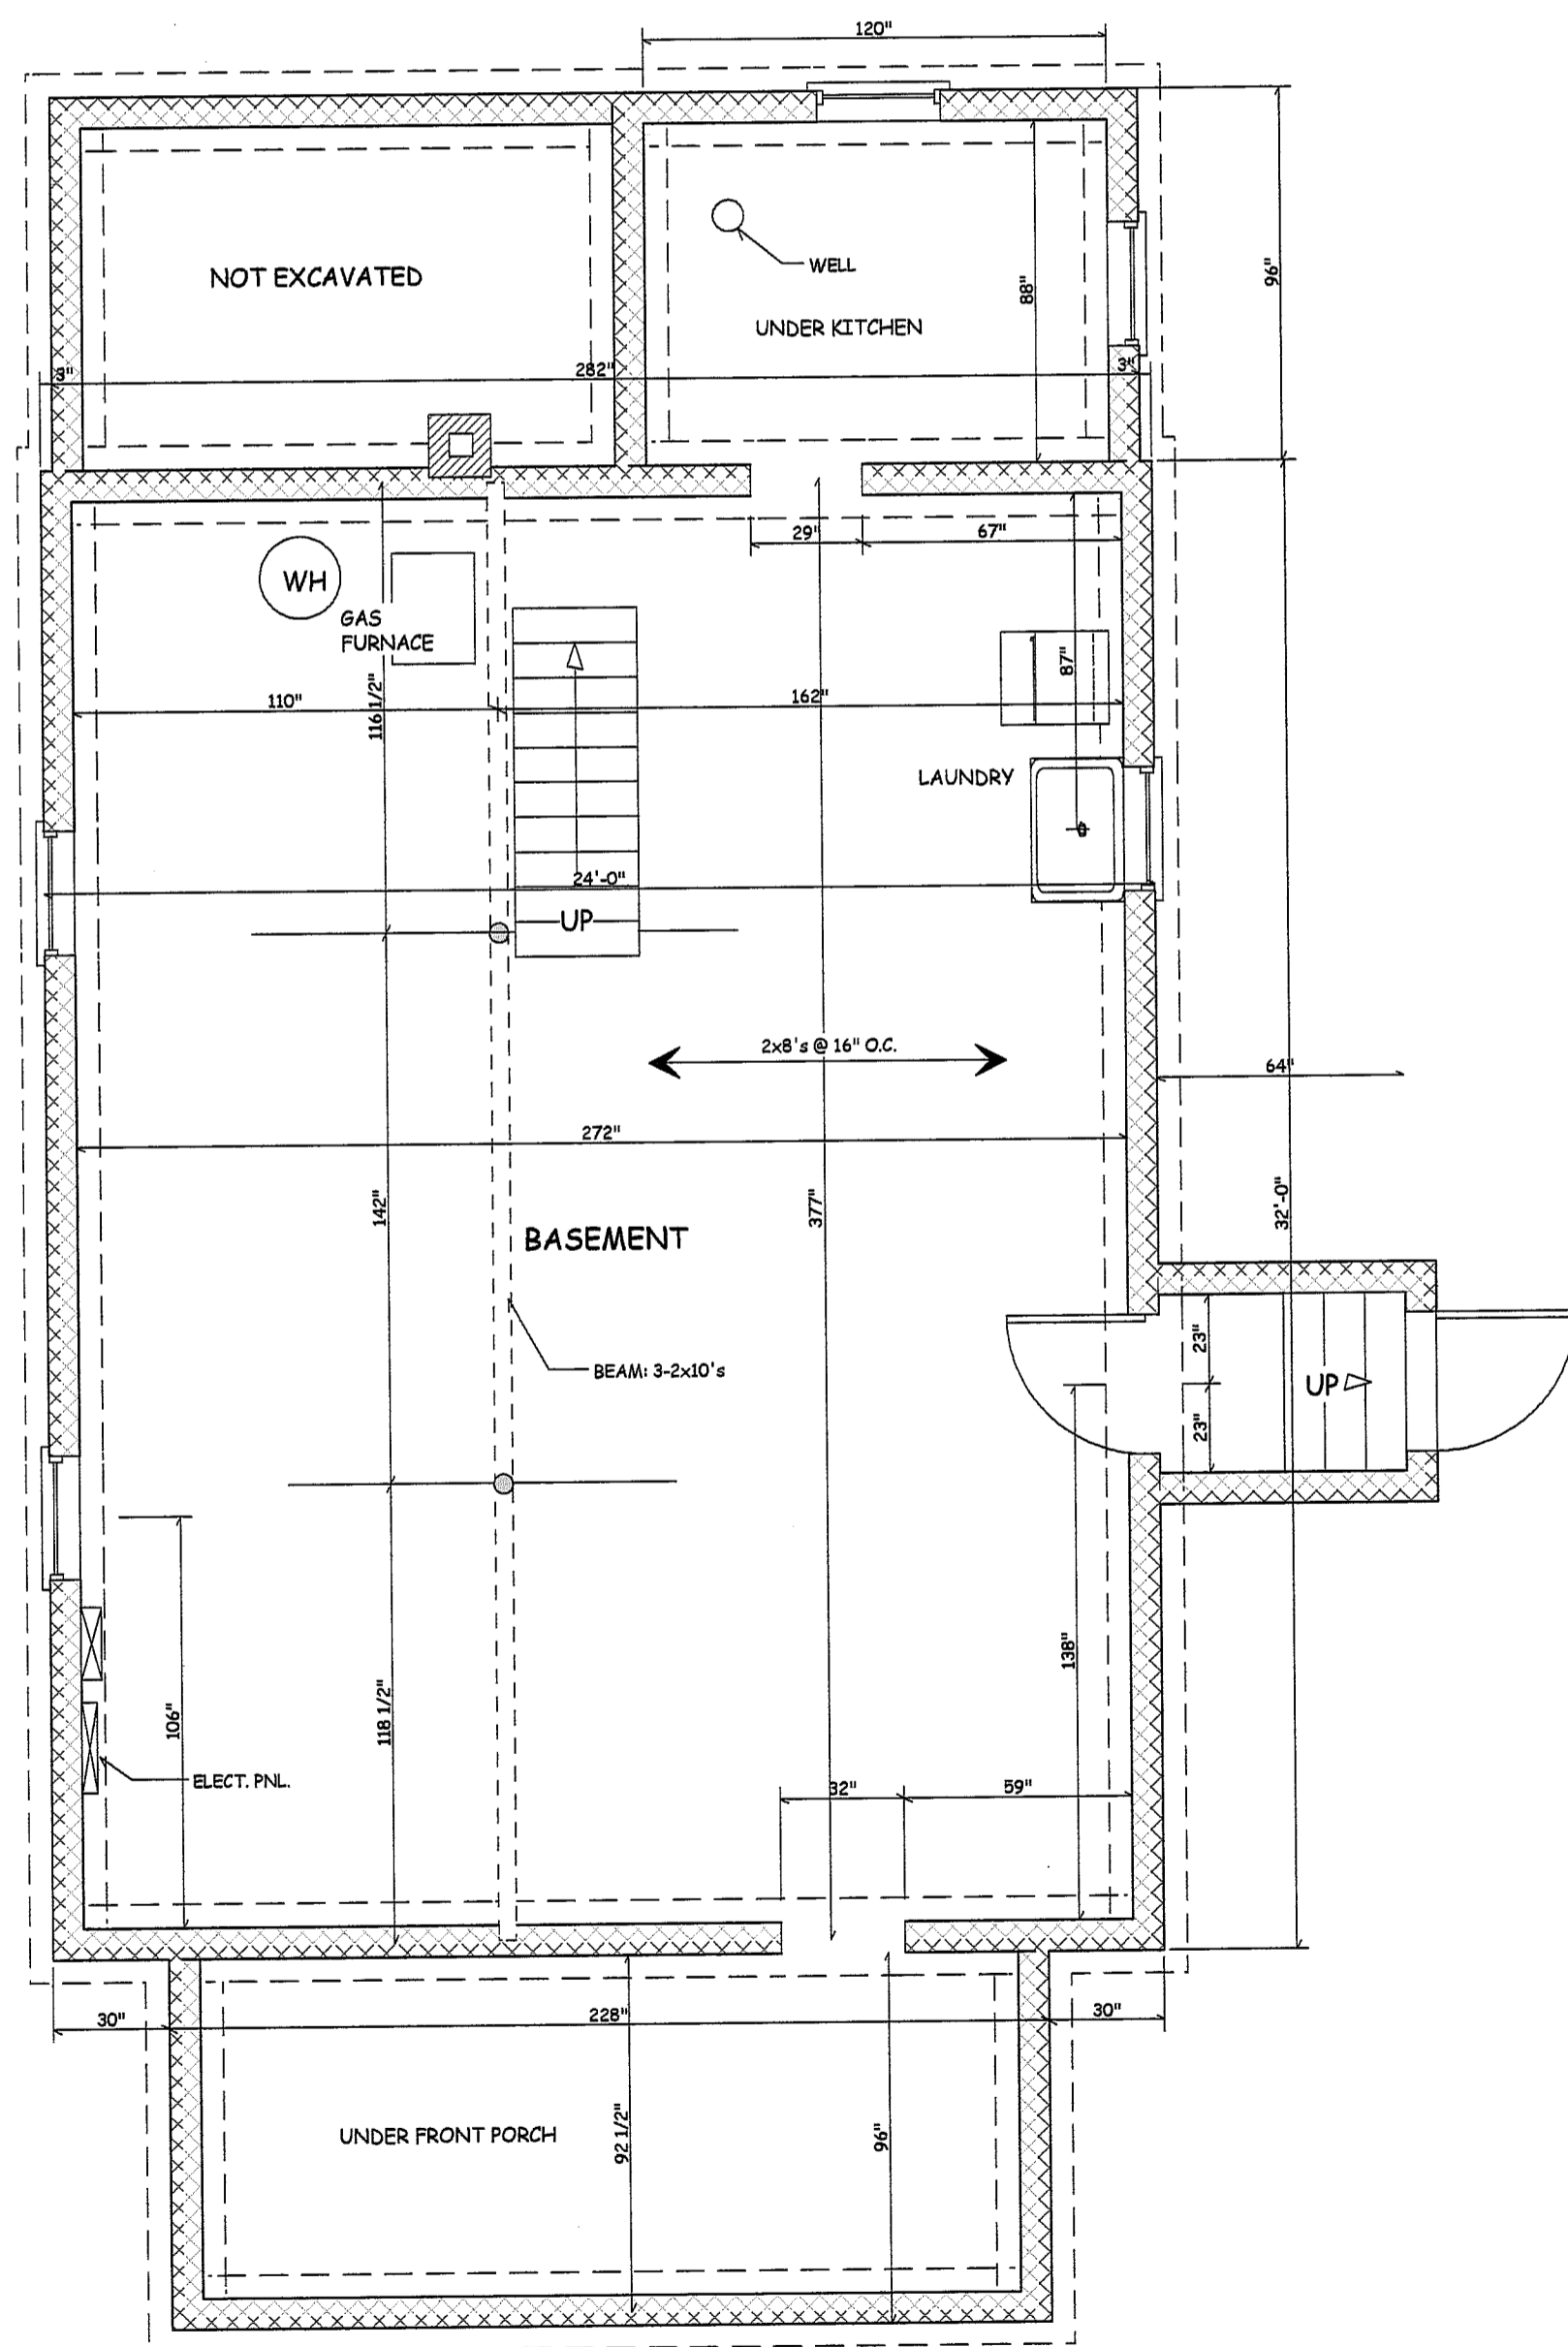


EXIST. BASEMENT

1
1

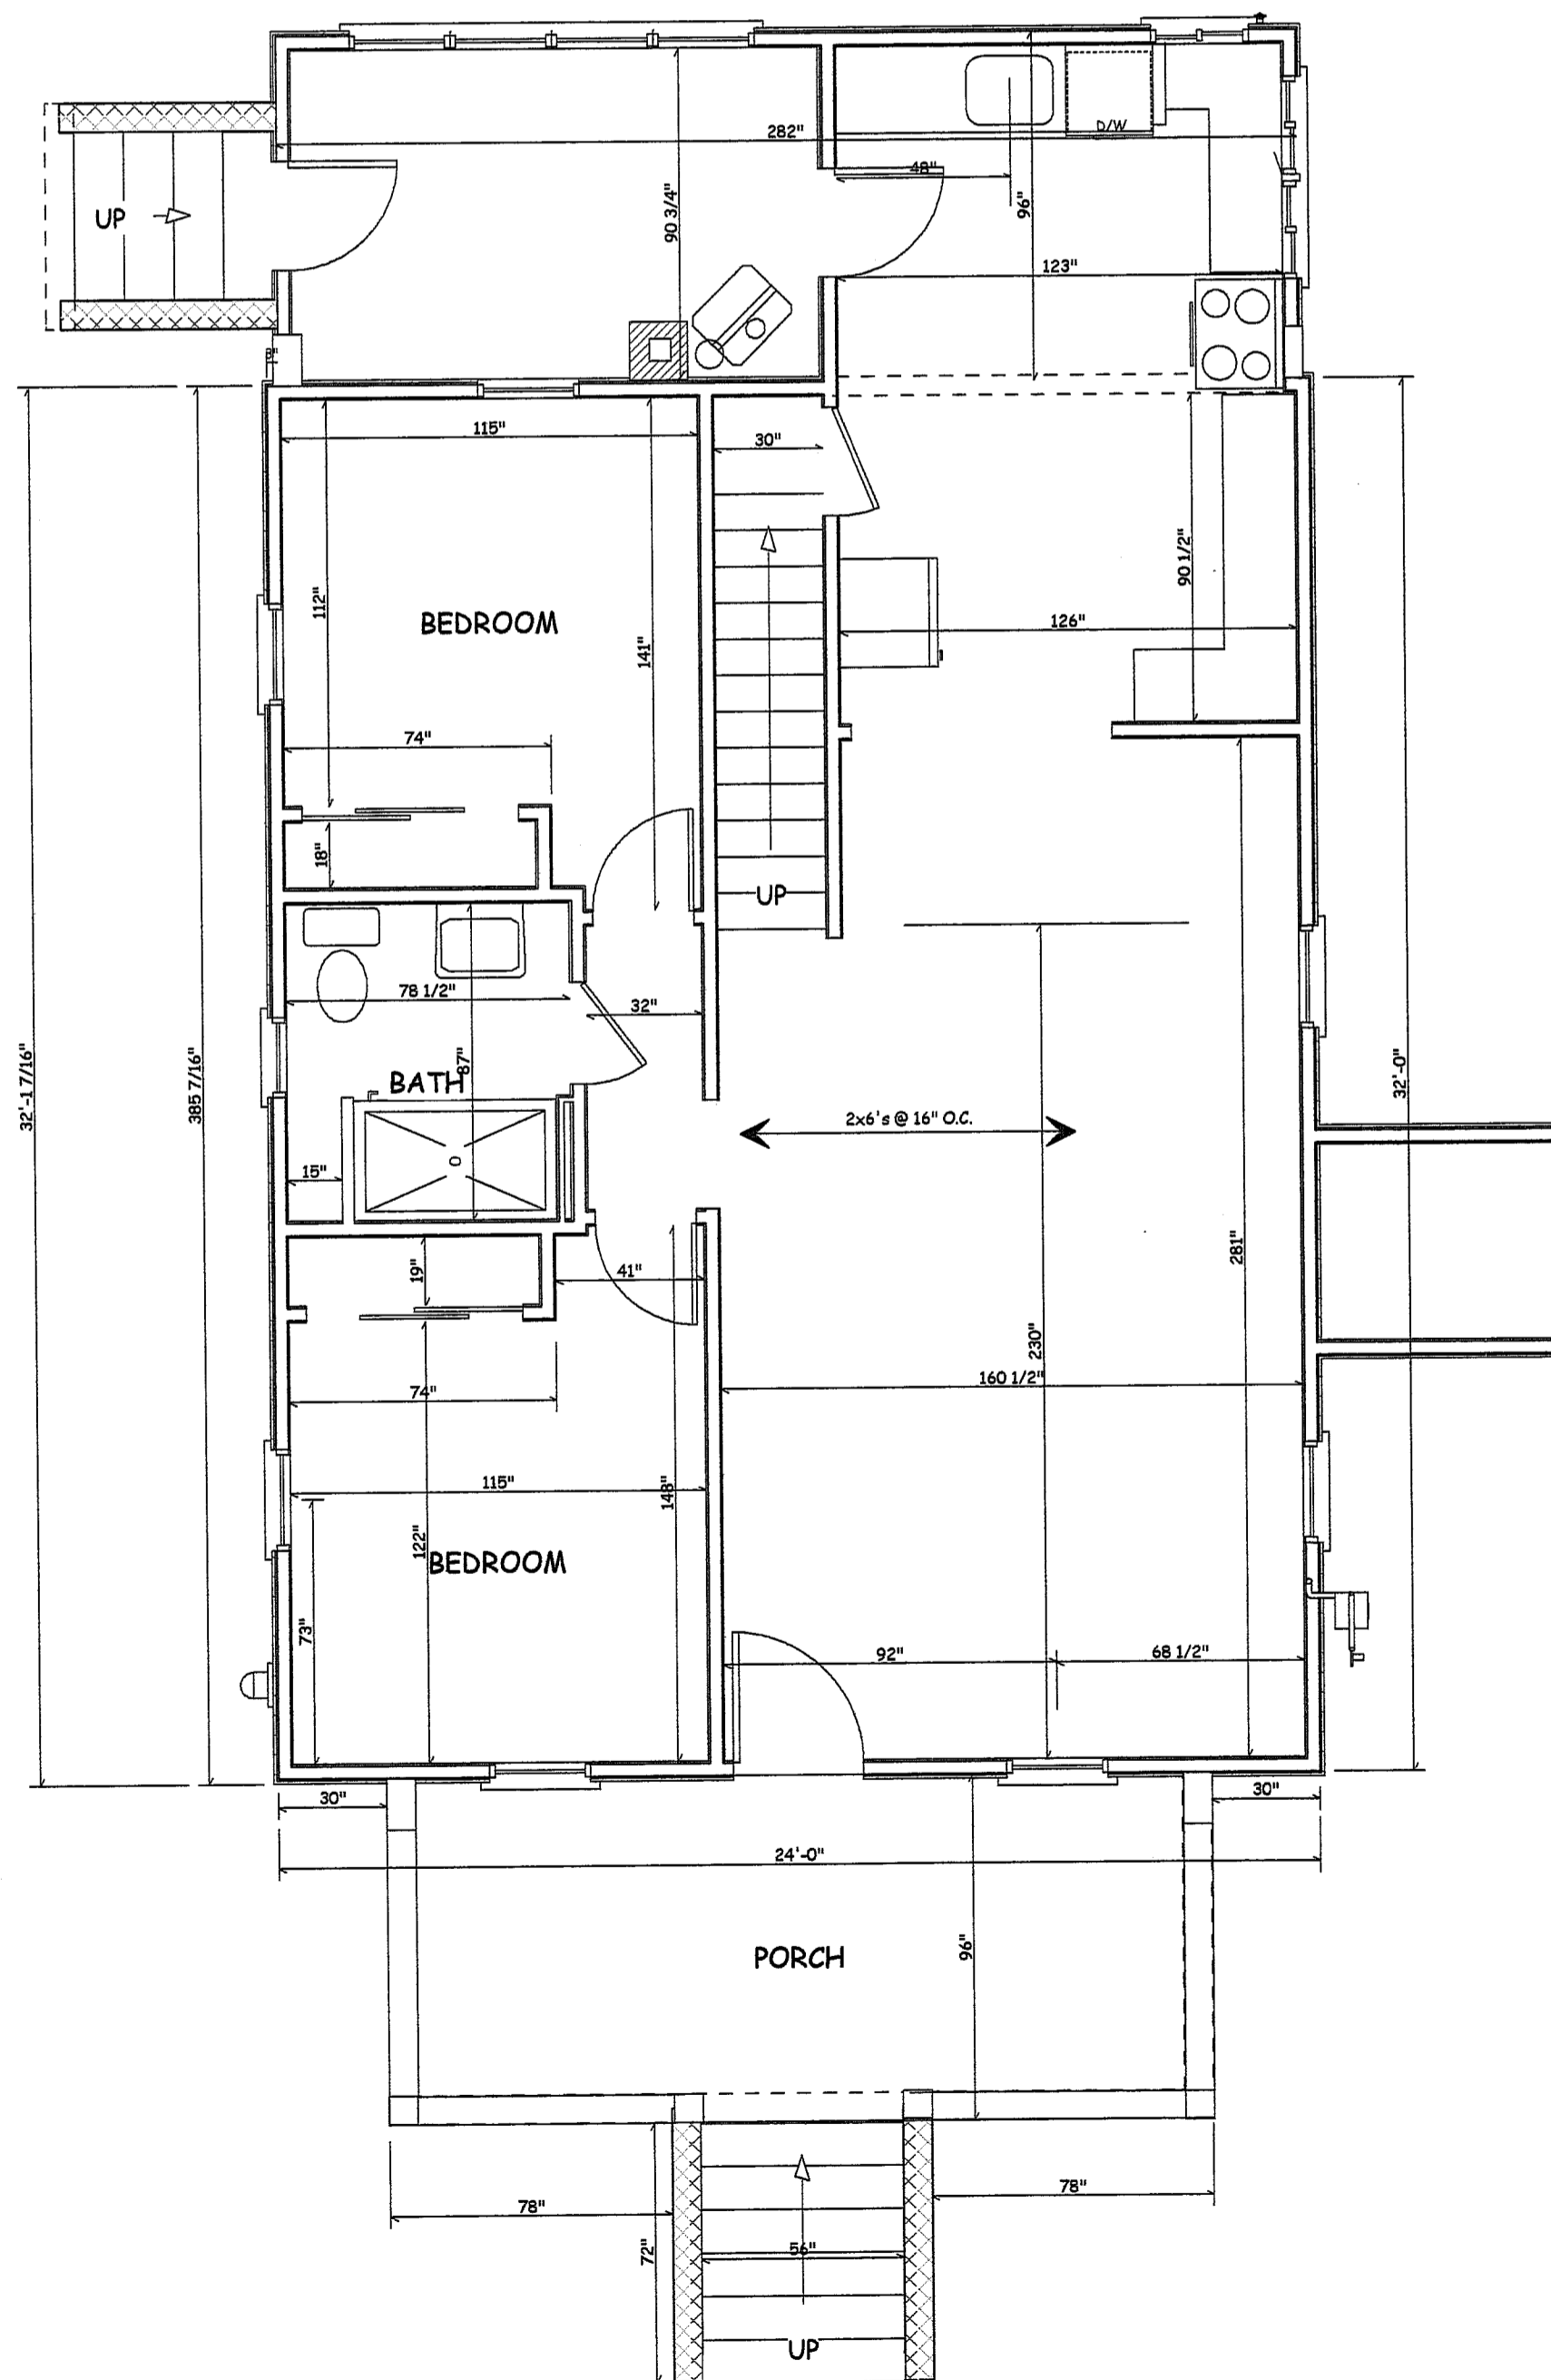

EXIST. FIRST FLOOR

2
1

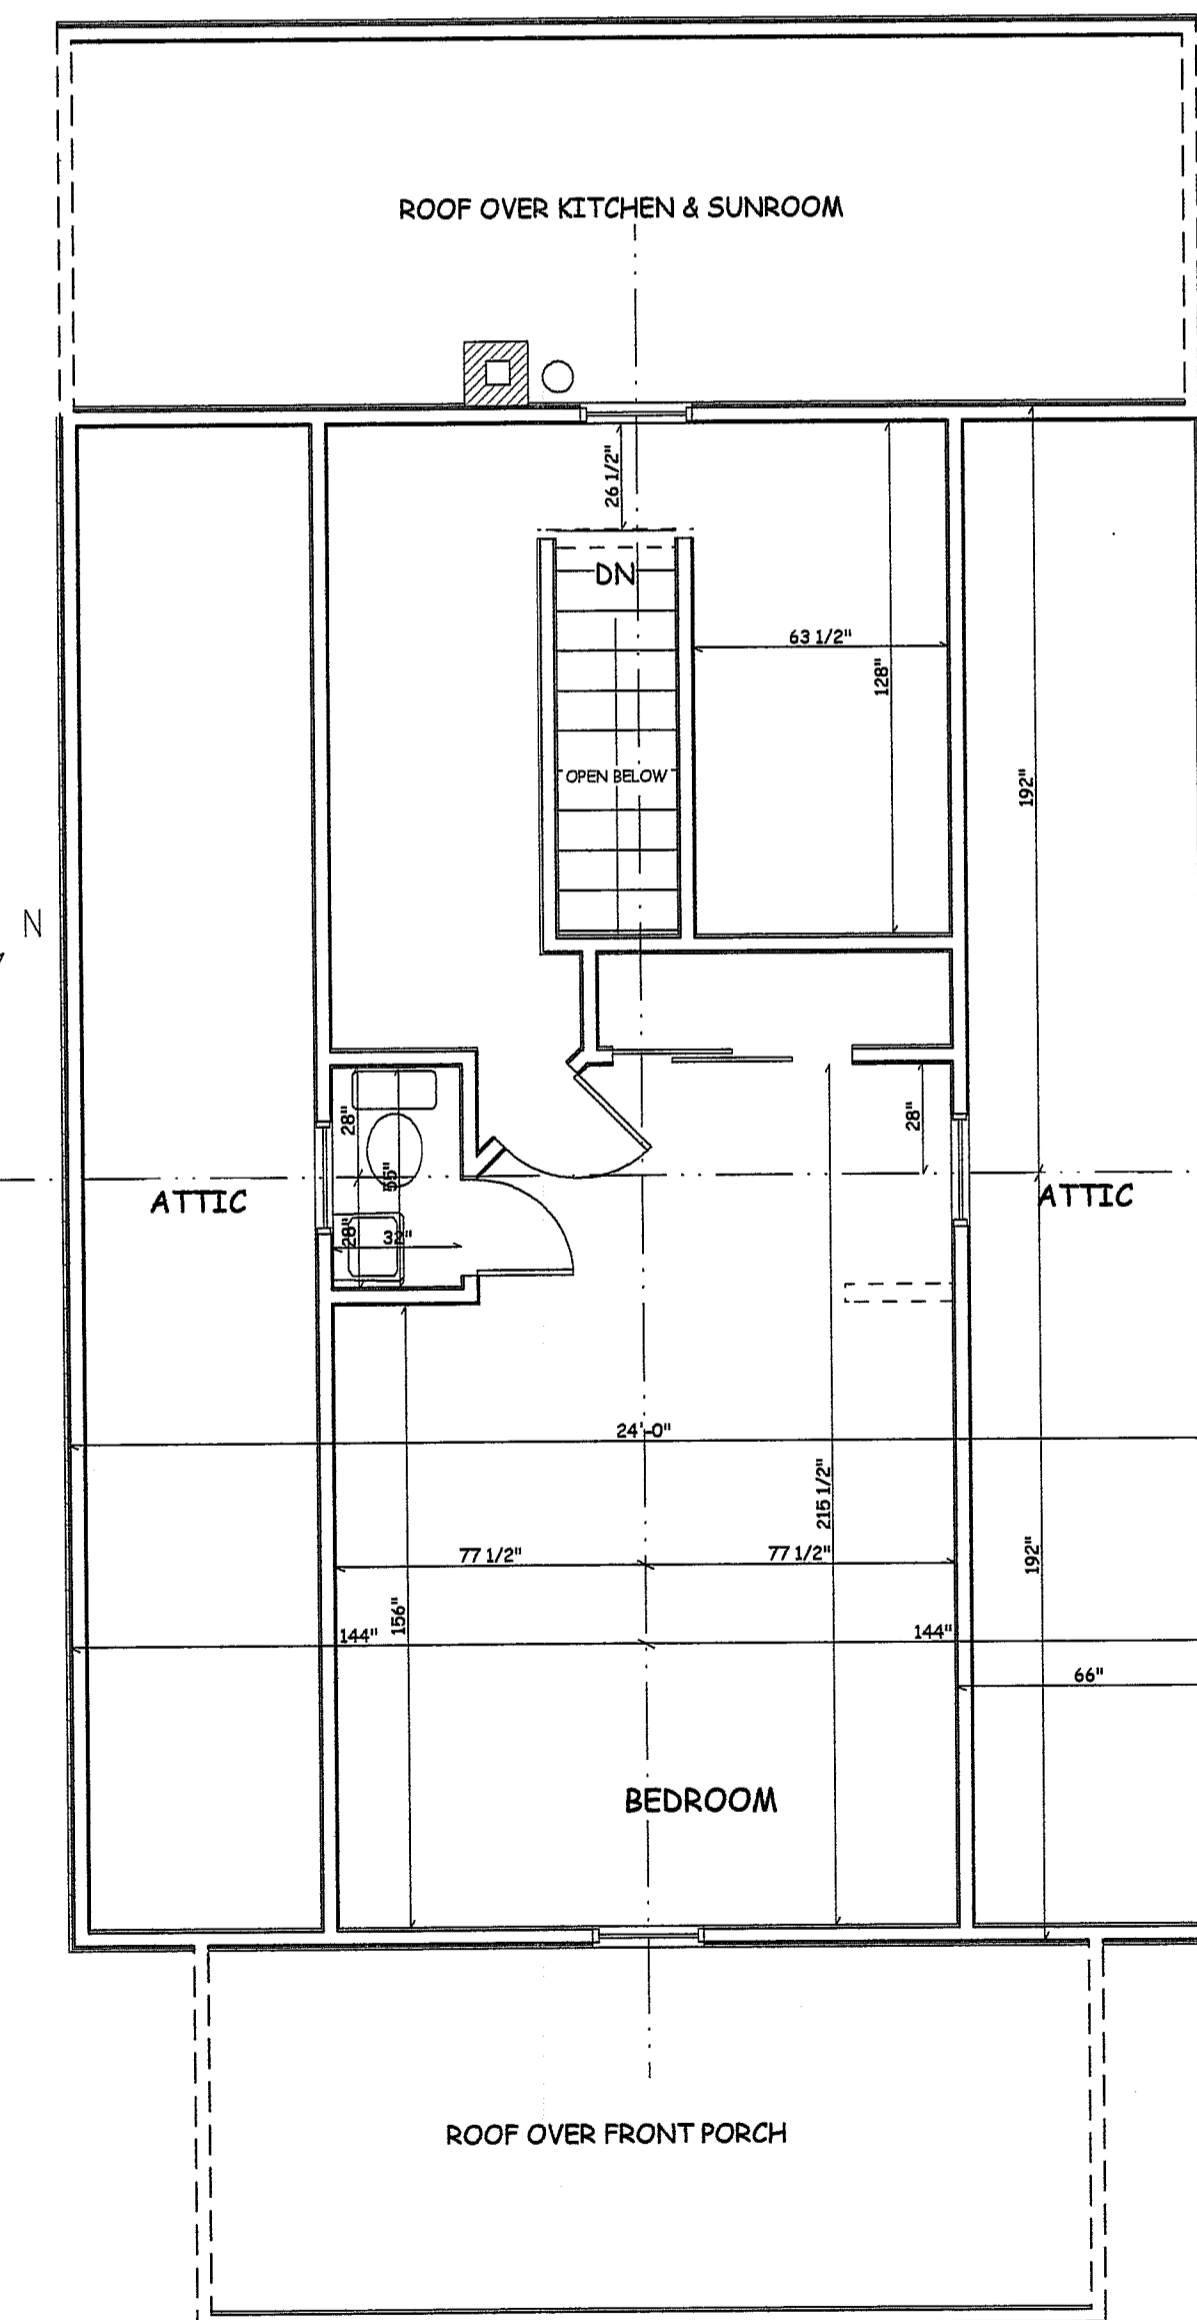

EXIST. SECOND FL. / ATTIC

3
1

SCALE 1/4" = 1'-0"

REV. #	START UP FOR PERMIT APPLICATION	REVISION DESCRIPTION	DATE
			04/18/2016
			07/04/2016

ONLY VALID FOR PERMITS w/ EMBOSSED SEAL & ORIGINAL SIGNATURE IN RED

Eric C. Van Reed, Architect
PA-R408001X
Creative Design Associates, Inc.
ARCHITECTURE • INTERIORS • SITE & SPACE PLANNING
350 Callowhill Road
Chalfont, PA 18914
Voice: 215-672-1155
www.ArchitectVision.com

1826 Meadowbrook Road
SECOND FLOOR ADDITION
Lower Southampton Township, Bucks County, Pennsylvania

Sheet No.

1

Comm. No. 2016-3041 of