
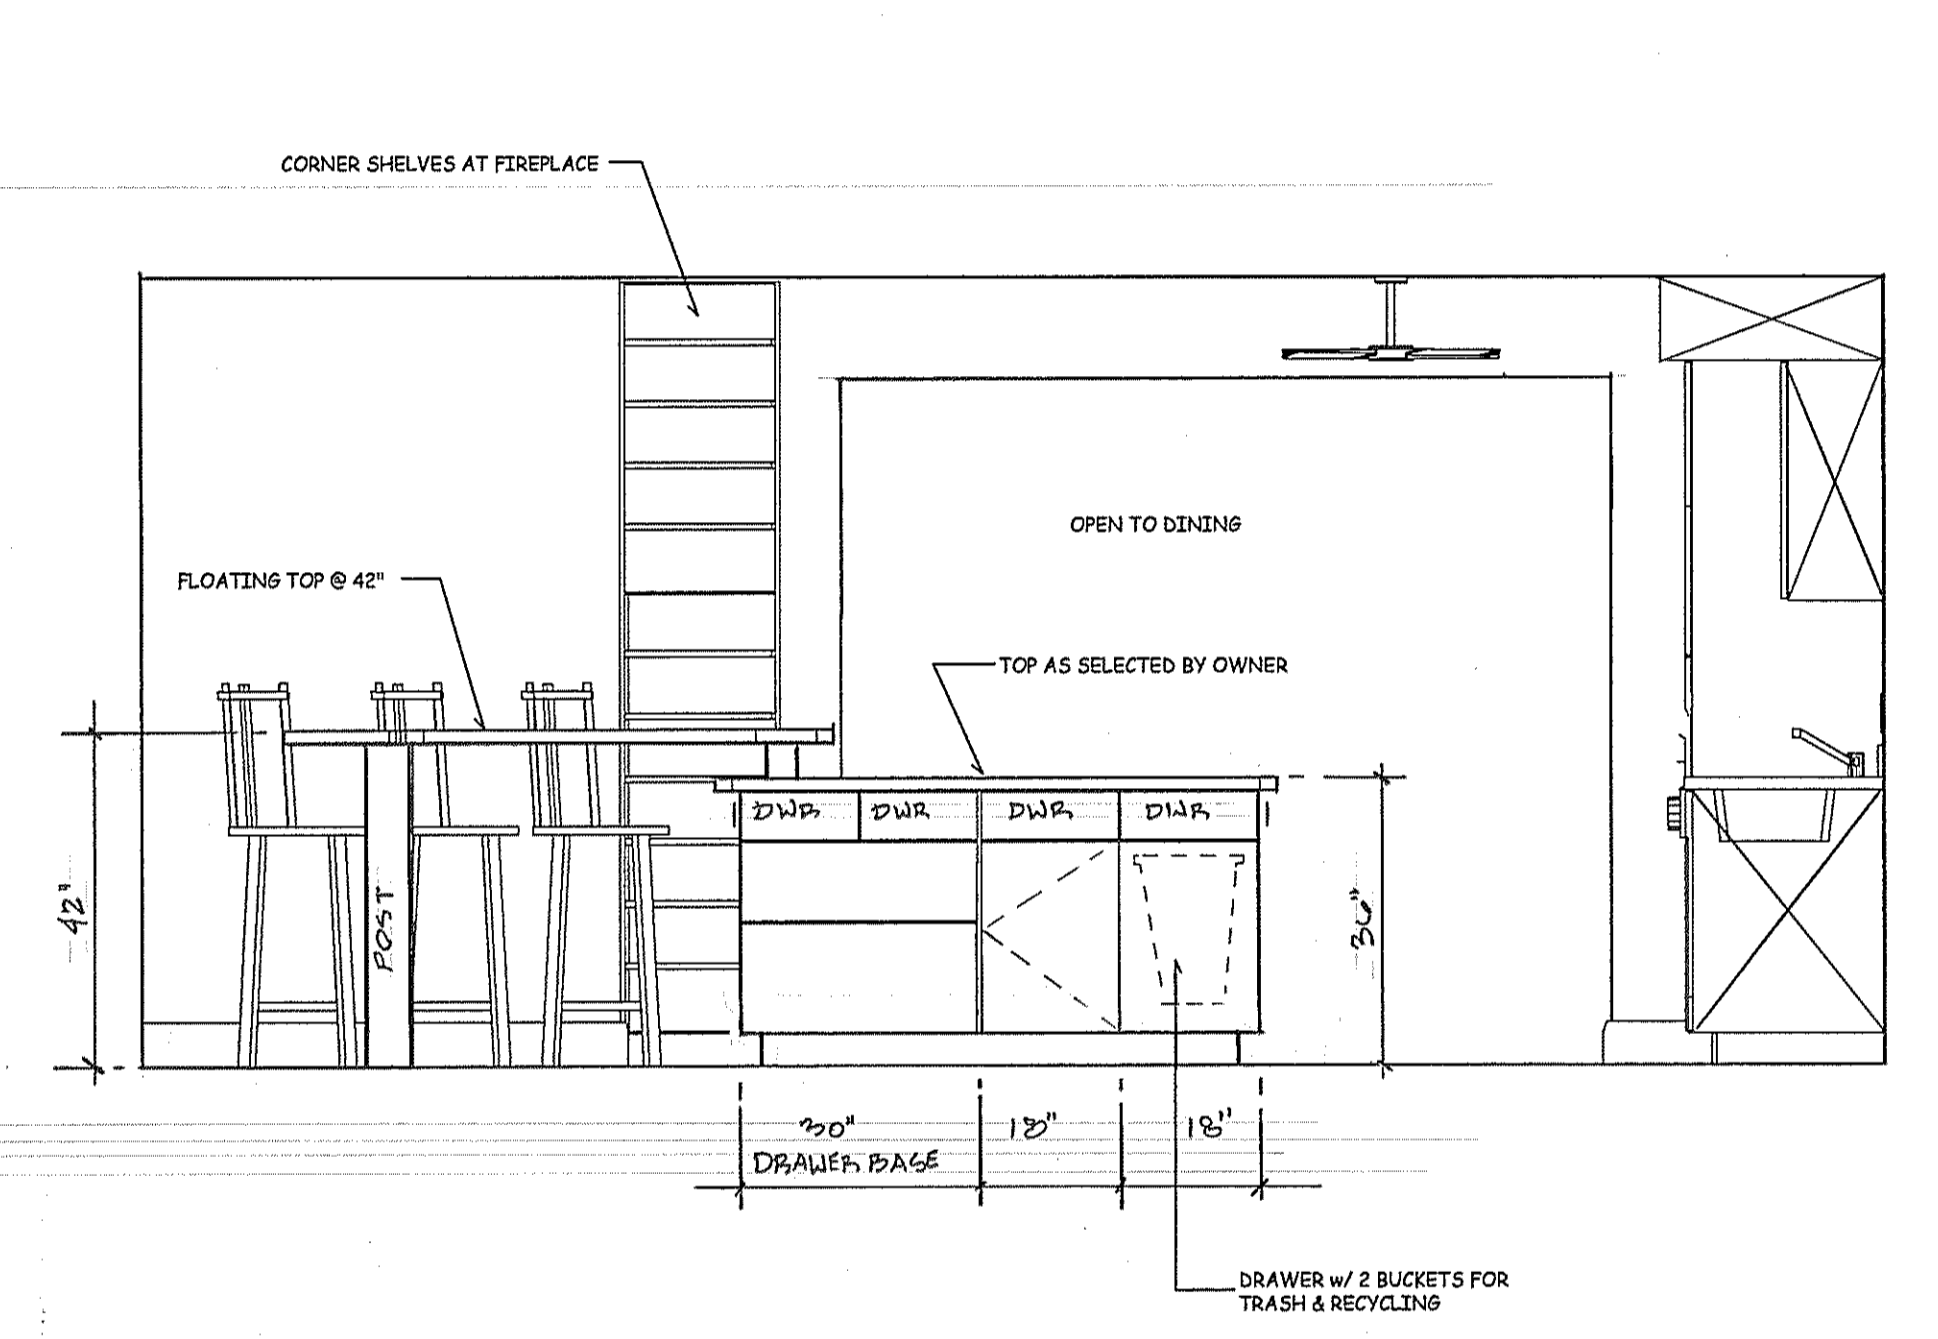
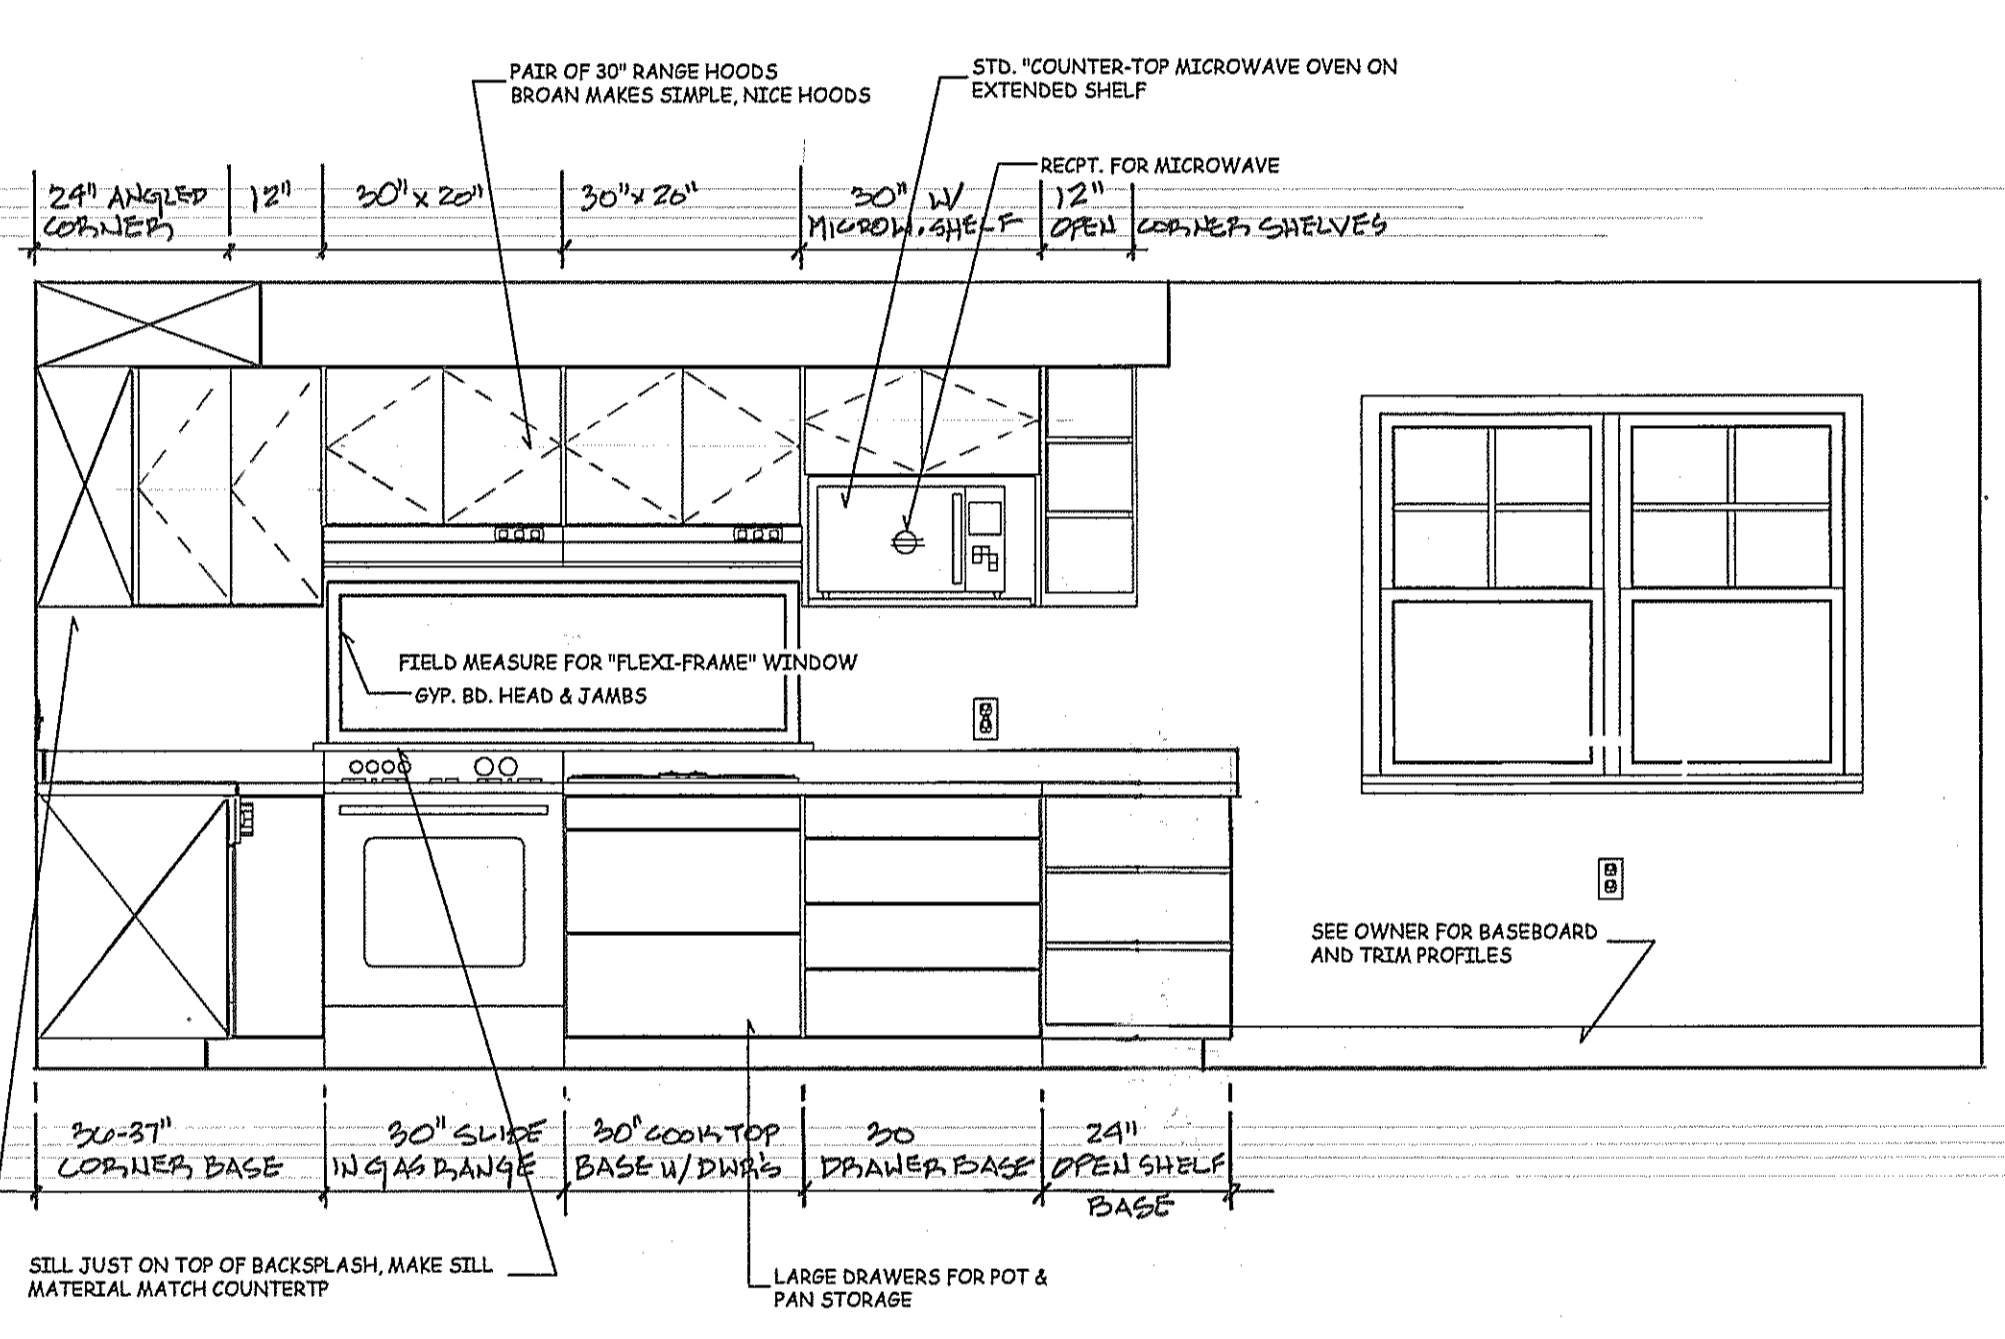


12 KITCHEN PERSPECTIVE

11 KITCHEN PERSPECTIVE

10 POWDER 2

9 POWDER 1





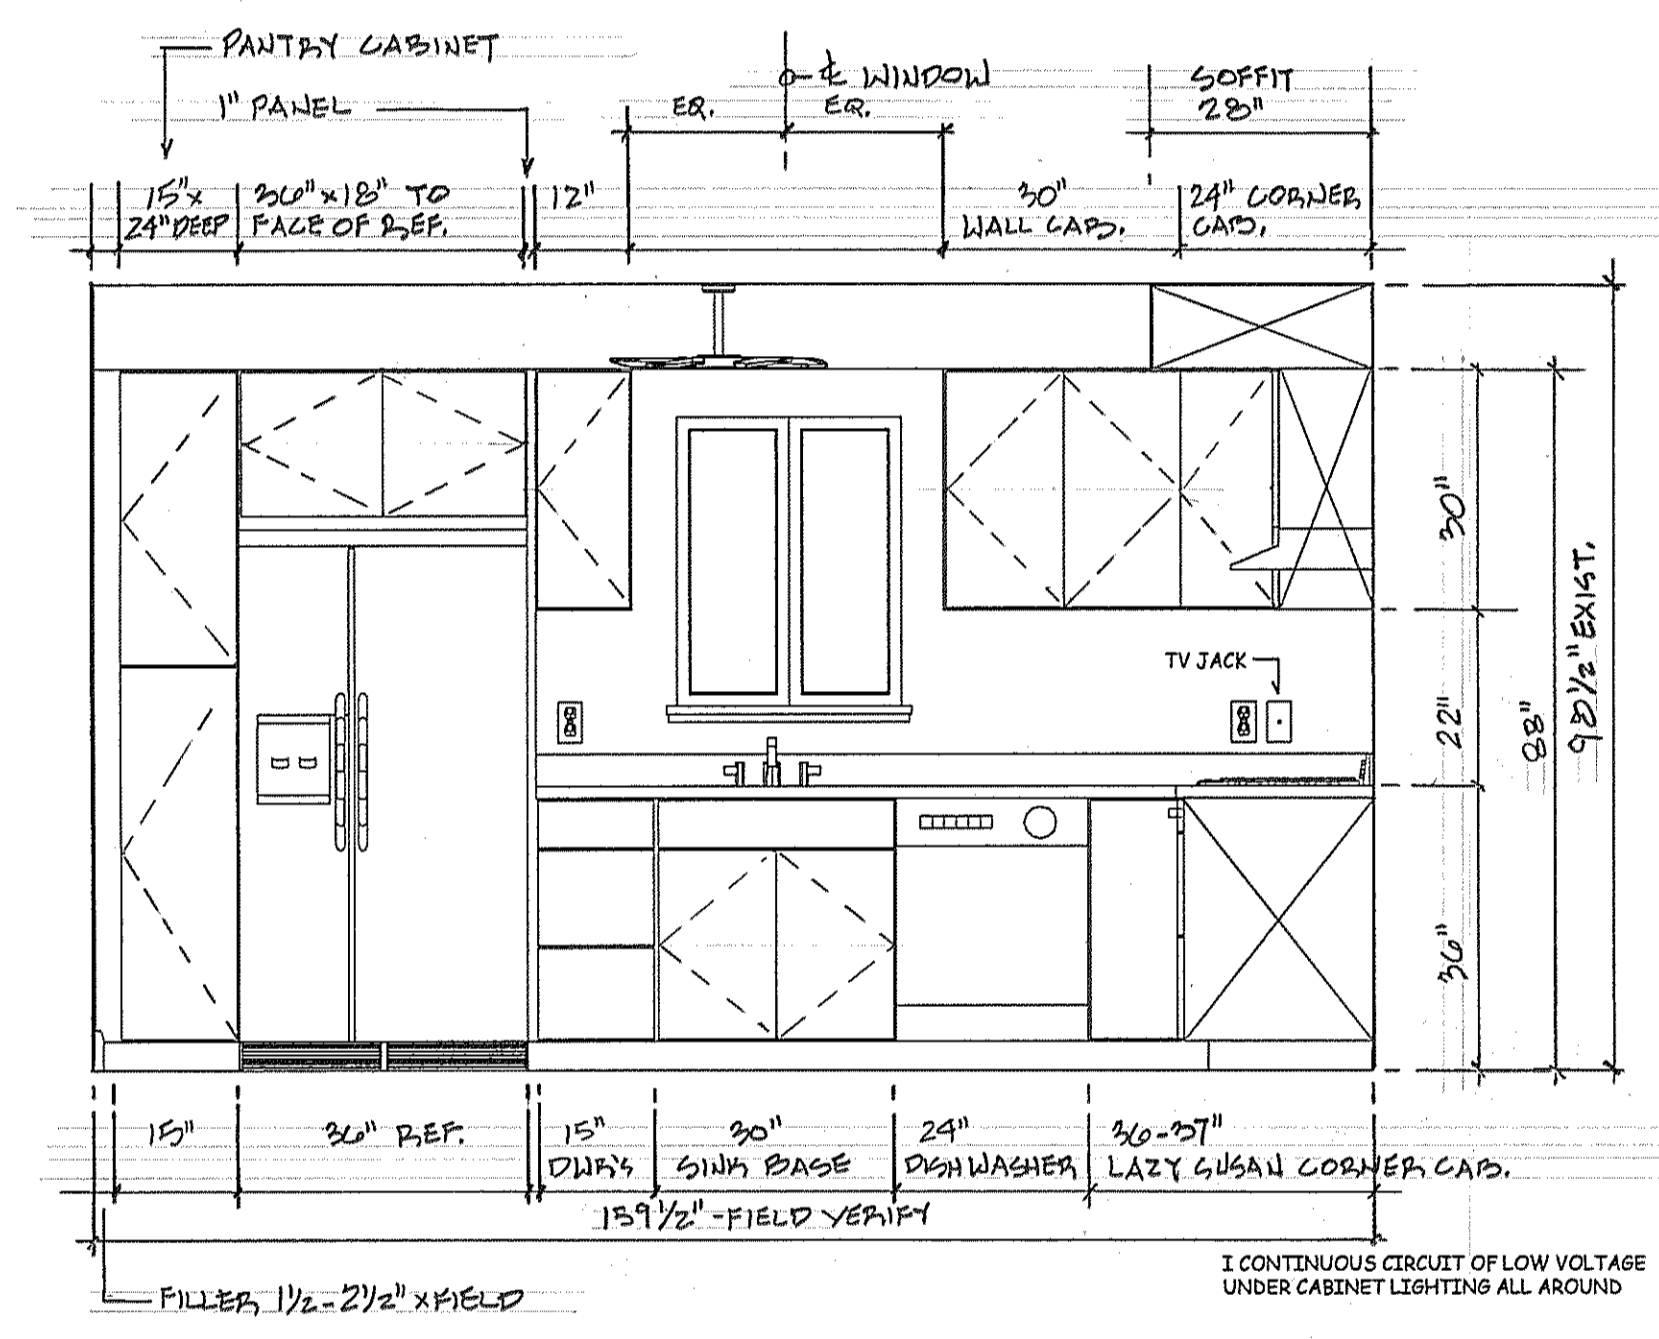


8 KITCHEN REFRIDGERATOR WALL

7 KITCHEN RANGE WALL

6 KITCHEN ISLAND

SEE ELECTRICAL DRAWINGS FOR LAYOUT COORDINATION

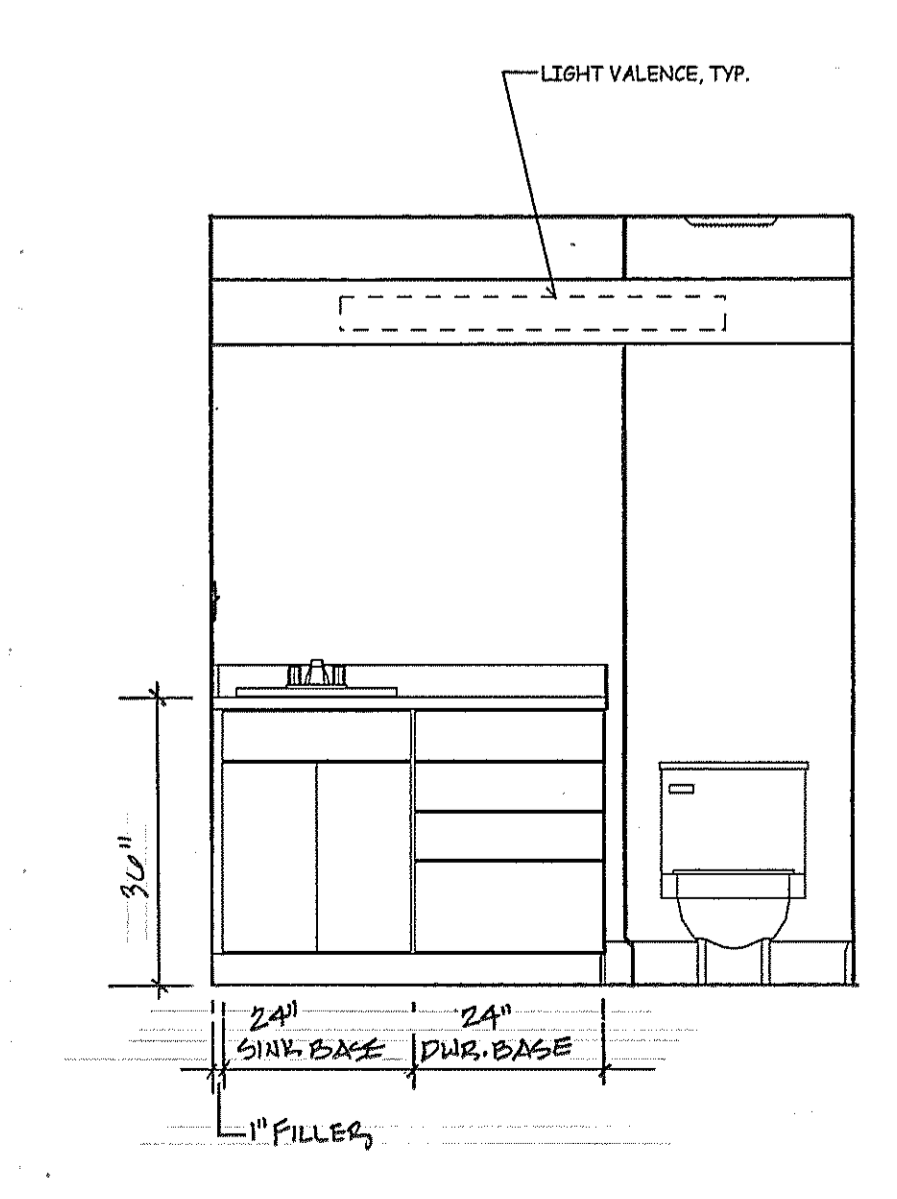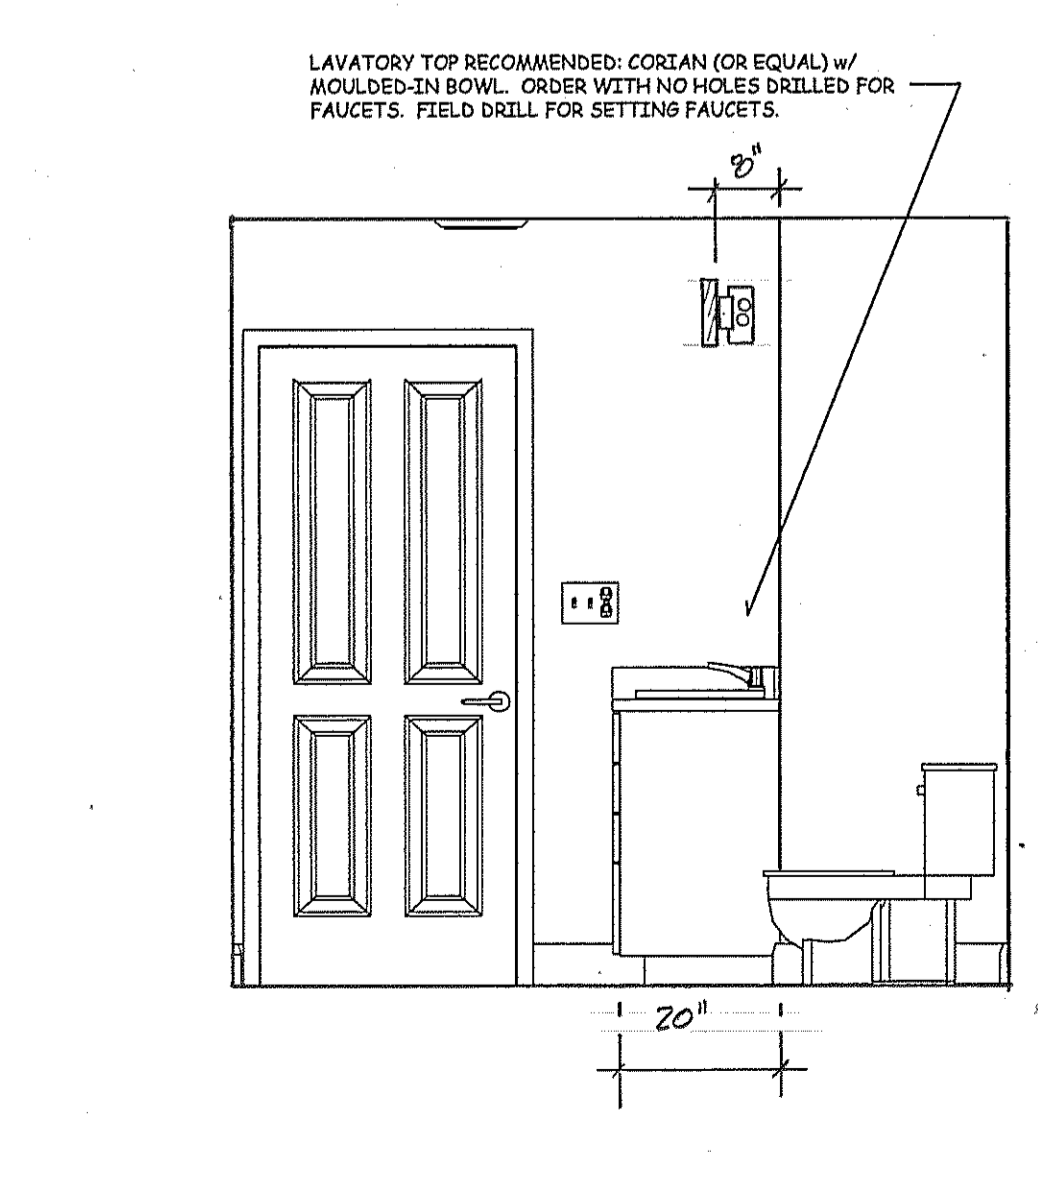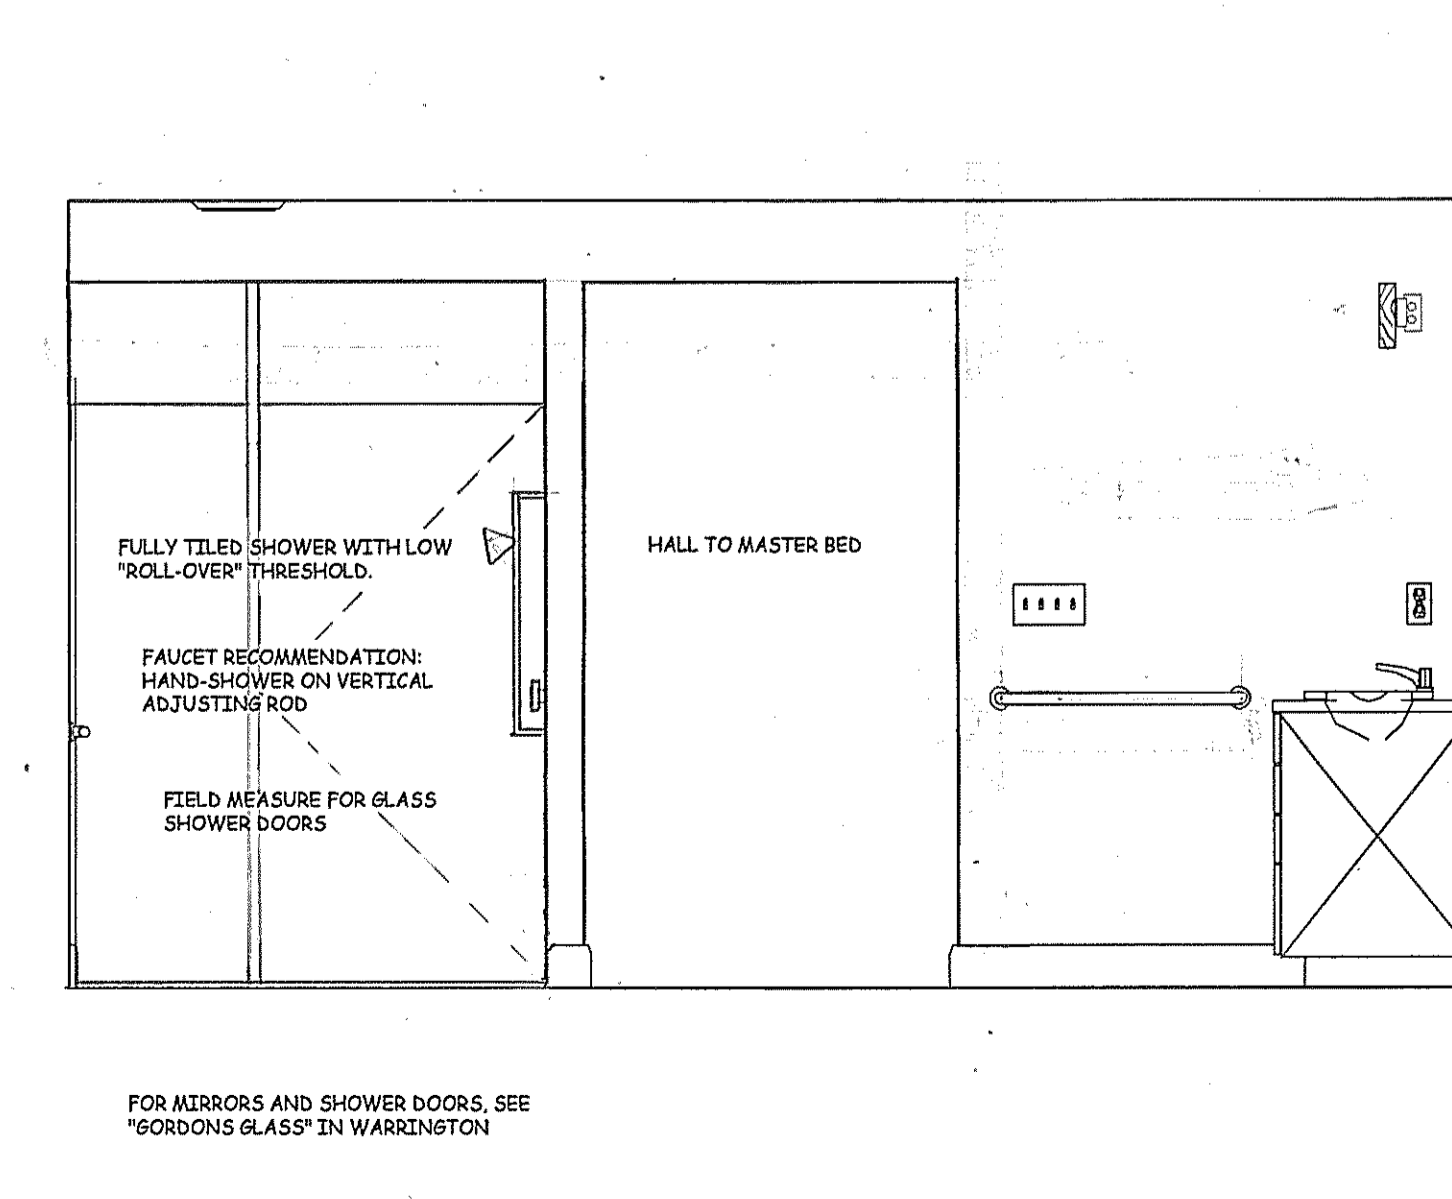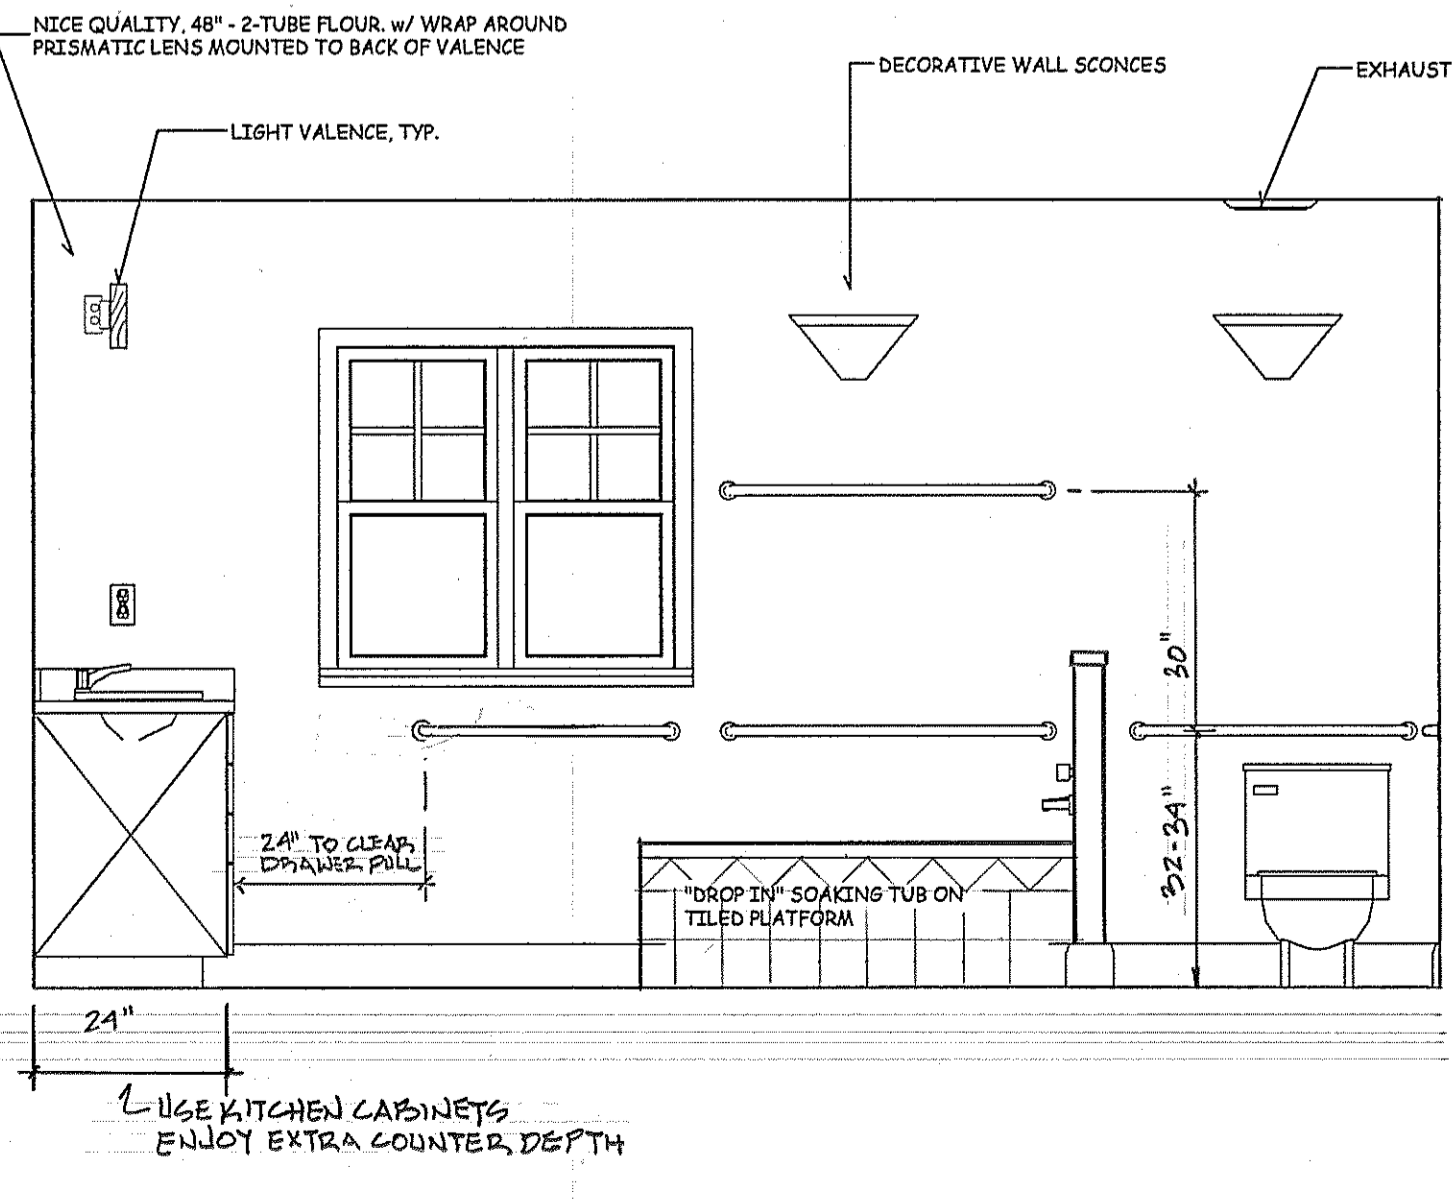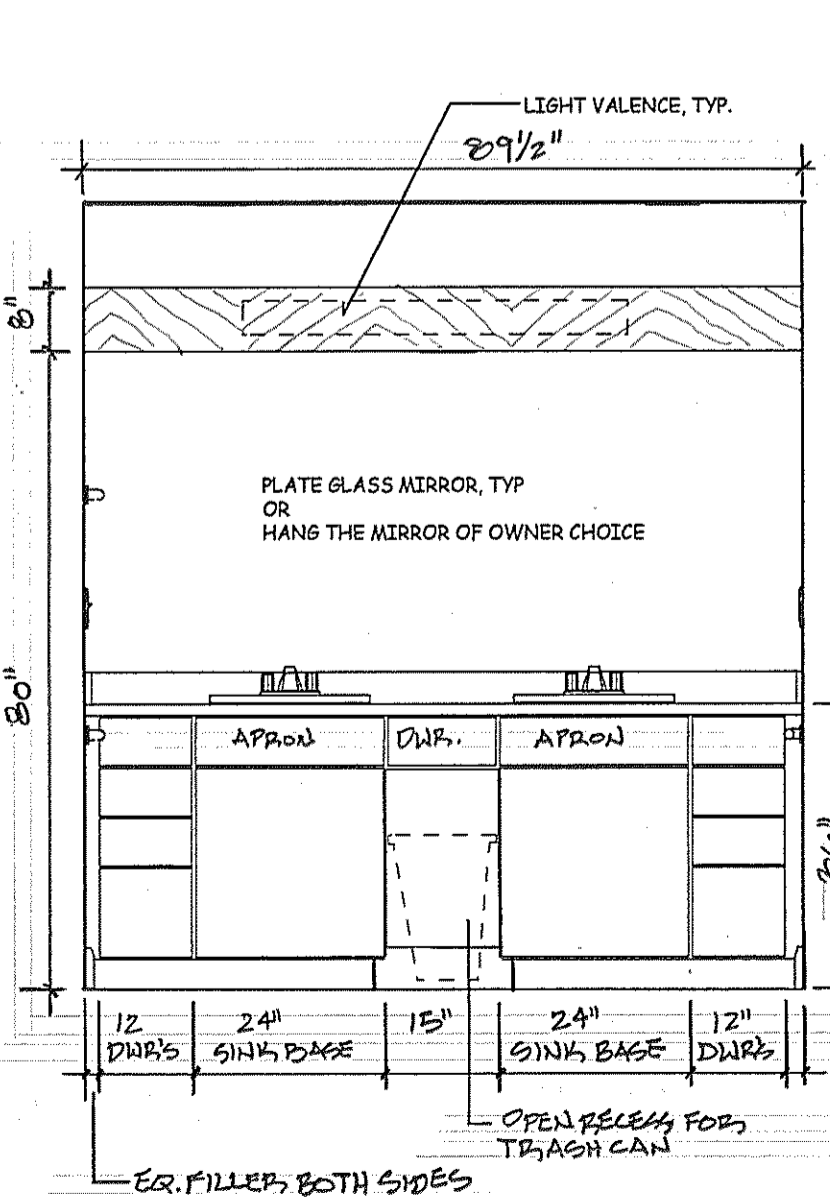

5 MASTER BATH

4 MASTER BATH

3 MASTER BATH

2 UPPER BATH

1 UPPER BATH

SCALE: 1/2" = 1'-0"

REV. #	REVISION DESCRIPTION	DATE
1	FOR PERMITS	OCT 28 2007
2	FOR PERMIT REVIEW	MAY 01 2008
3		5-23-08

VALID FOR PERMITS ONLY IF IMPRESSED WITH ORIGINAL SEAL & ORIGINAL SIGNATURE IN "RED"

Eric C. Van Reed, Architect
C reative Design Associates, Inc.
ARCHITECTURE INTERIORS SITE & SPACE PLANNING
2 South York Road, 2-A Hatboro, PA 19040
215-672-1155
www.ArchitectVision.com

P M Group
General Construction
215-245-3572
pmgroup4@netscape.net
2908 Marion Ave. Bensalem, PA 19020

505 ROCKSVILLE ROAD
ADDITIONS & RENOVATIONS
for Jack and Joanna Pitula
Northampton Twp., Bucks County, PA