




1 SOUTH ELEVATION

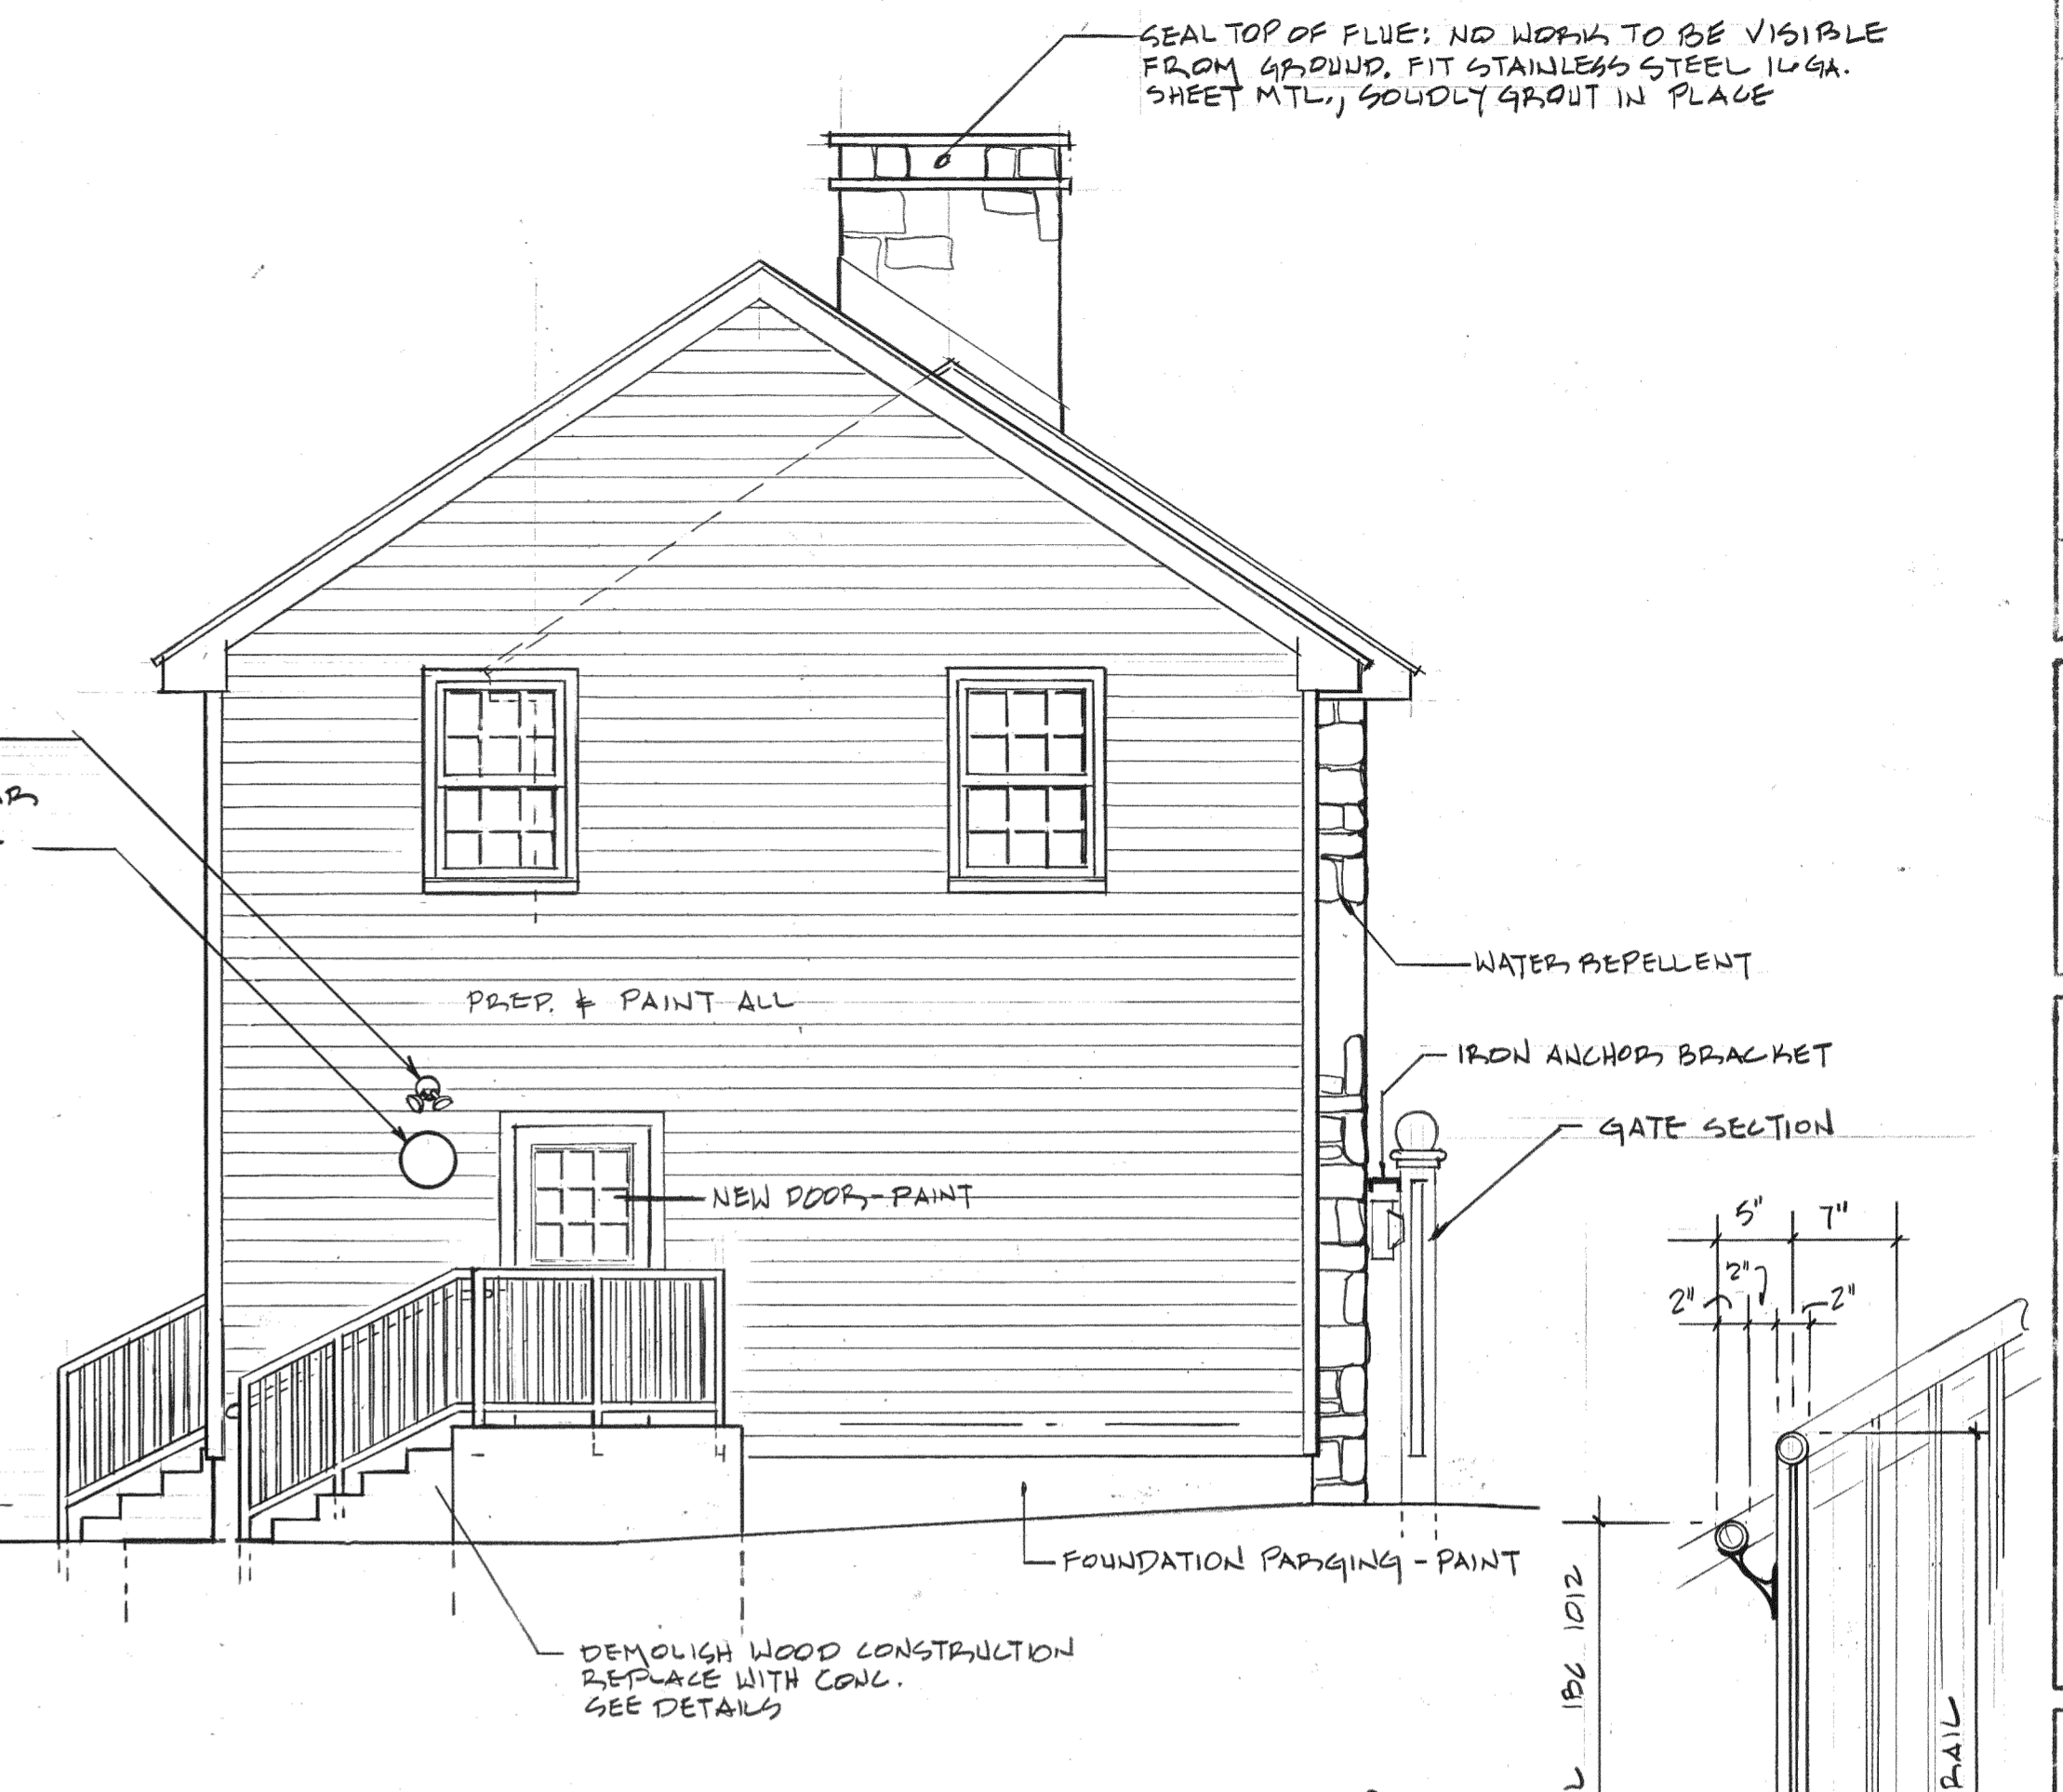

3 WEST ELEV.

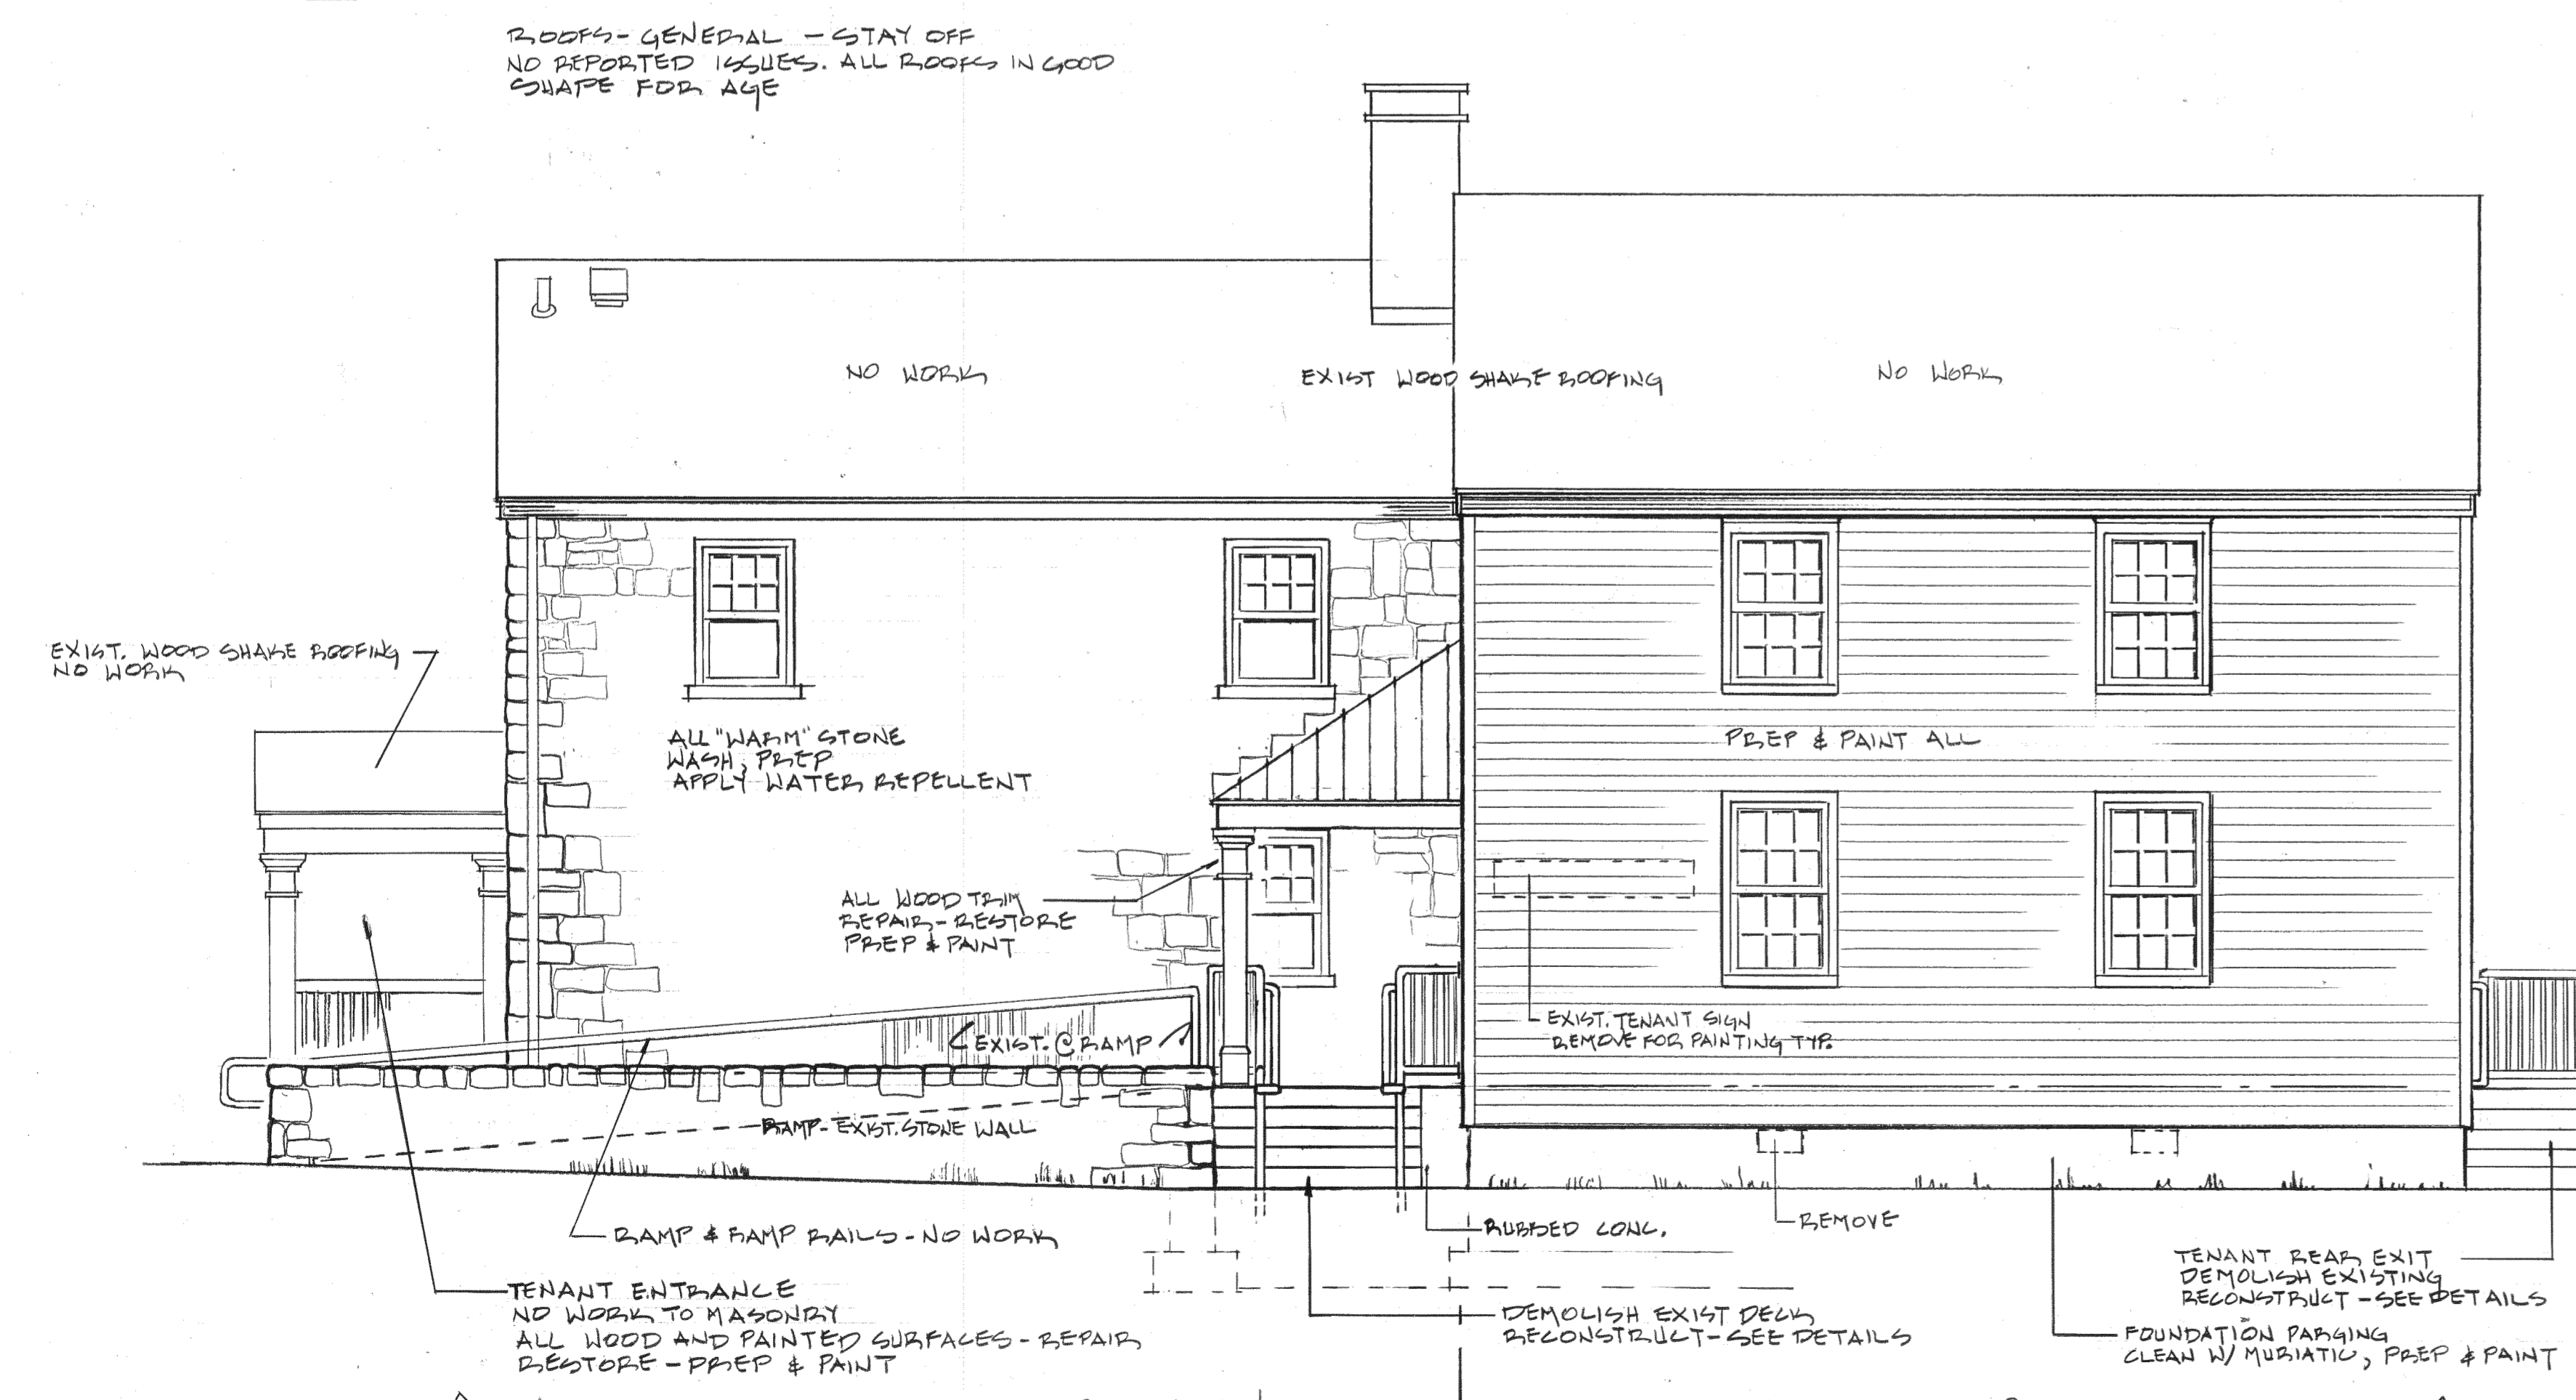

2 NORTH ELEVATION

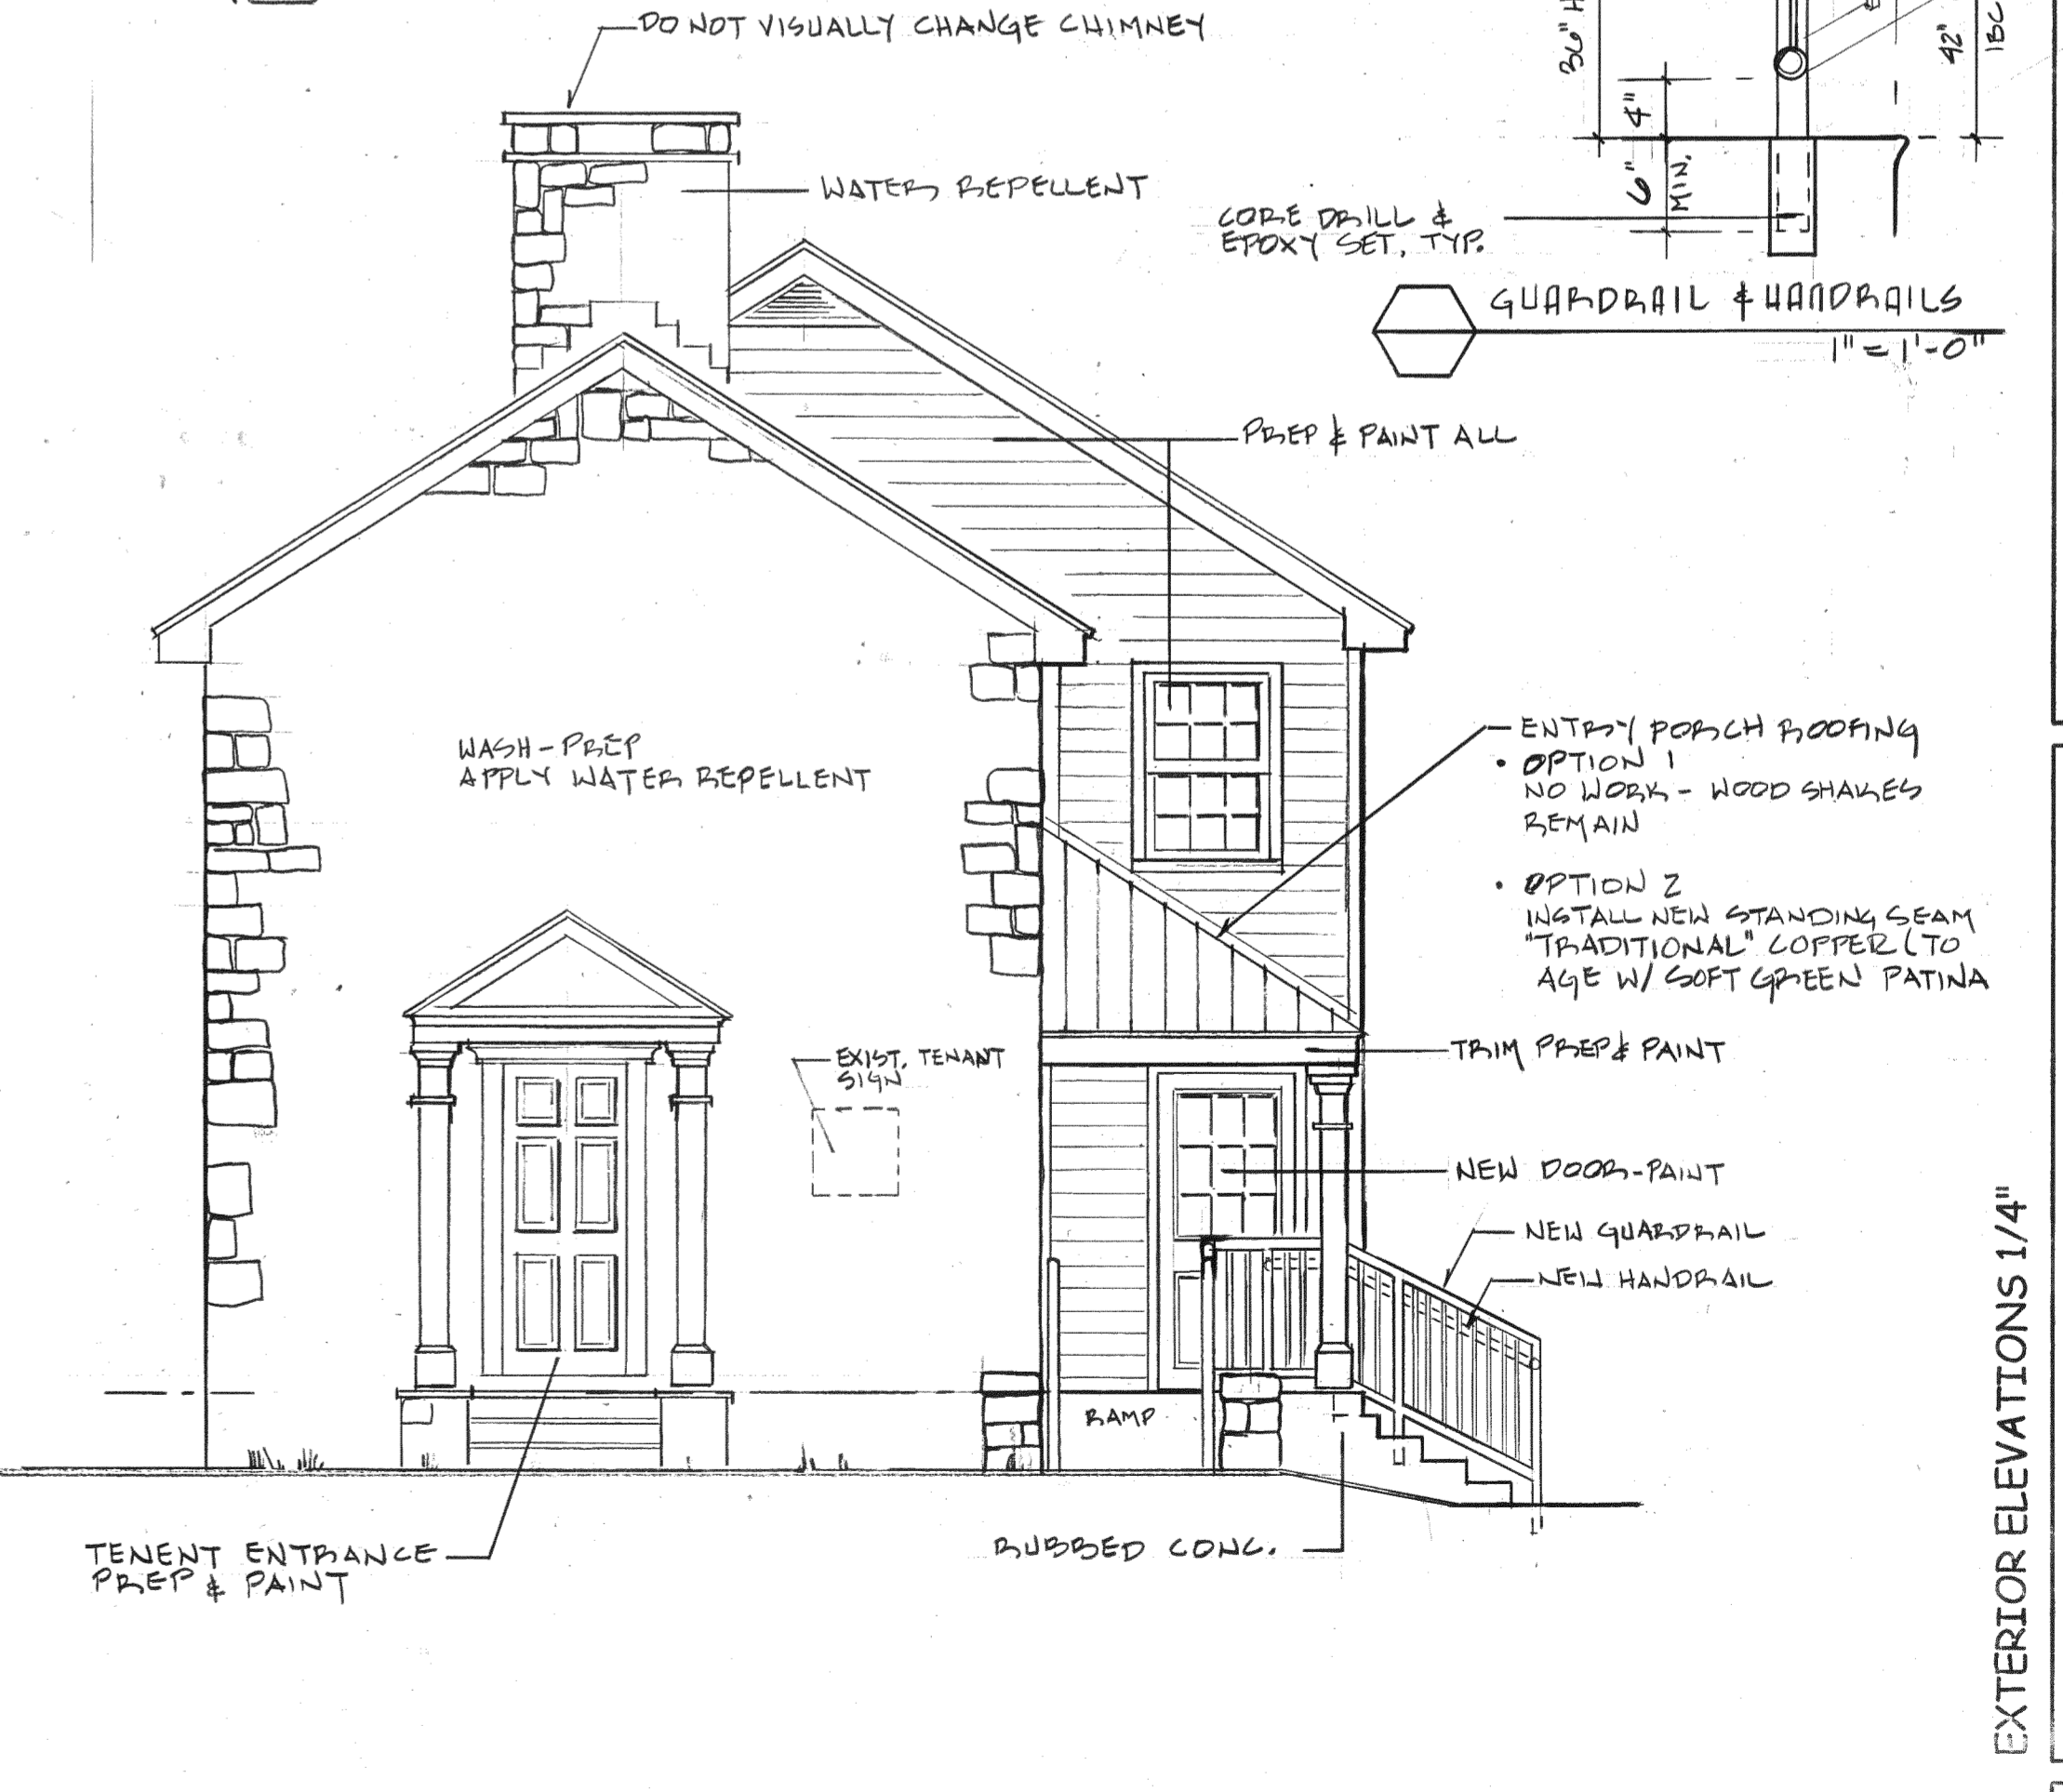

4 EAST ELEV.

REV.#	REVISION DESCRIPTION	DATE
1	START UP FOR PERMIT & APPROVAL REVIEW PREVIOUS PER. HANDS REVIEW	MAY 21, 2010
2		FEB 22, 2011
3		APR 11, 2011

VALID FOR PERMITS ONLY WITH EMBOSSED SEAL & ORIGINAL SIGNATURE IN RED

D. Wesley Rapp
 General Contracting & Building
 526 Davisville Road
 Willow Grove, PA 19090
 Voice: 215-677-9093
 Fax: 215-677-9018

Eric C. Van Reed, Architect
 Creative Design Assoc. Inc.
 ARCHITECTURE, INTERIORS, SITE & SPACE PLANNING
 350 Callowhill Road
 Chalfont, PA 18914
 Voice: 215-672-1155
 www.ArchitectVision.com

Lower Makefield Center
 Warren Farringer House-Repairs
 LOWER MAKEFIELD TWP., BUCKS CO., PA