


AT REAR EXIT DOOR, SEE SHEET 3
ANNUNCIATOR
SEE SHEET 3 FOR WAREHOUSE DATA AND PHONE

DATA & PHONE LEGEND	
DATA	AT EACH SYMBOL PROVIDE 2"x4" GANG BOX WITH TWO (2) CAT-5E LINES ATTACHED TO A COVER PLATE WITH TWO (2) DATA LINE HOOK UP POSITIONS. CENTERLINE OF BOX AT 20" A.F.F. RUN FROM POINT OF USE TO TENANT'S SHOWN ROUTER LOCATION
PHONE	AT EACH SYMBOL PROVIDE 2"x4" GANG BOX WITH TWO (2) CAT-5E LINES ATTACHED TO A COVER PLATE WITH TWO (2) DATA LINE HOOK UP POSITIONS. CENTERLINE OF BOX AT 20" A.F.F. RUN FROM POINT OF USE TO TENANT'S SHOWN ROUTER LOCATION
ANNUNCIATOR	ALL TELEPHONE WIRING MUST RUN TO THE POINT OF DEMARCATION AND SHALL BE MARKED WITH LOCATION. FINAL CONNECTIONS AND TELEPHONES PROVIDED BY TENANT OPTEX WIRELESS 1000 ANNUNCIATOR SYSTEM: ONE SENSOR TRANSMITTER TD-10 @ EACH EXTERIOR MAN DOOR. CHIMEBOX RELAY RC-10 (RECEIVERS) TO BE LOCATED AS DIRECTED BY TENANT

SPECIAL ELECTRICAL	
ELECTRONIC REGISTER WIRING	PROVIDE ROUGH-INS FOR THE "P.O.S. REGISTER SYSTEM" IN ROOM SHOWN. THE JUNCTION BOXES SHALL CONTAIN TWO SEPARATE LINES OF 12/2 GA. ON A SINGLE-POLE 20 AMP CIRCUIT. AT LEAST ONE SHALL HAVE AN ISOLATED GROUND, A READING OF 117 V +/- 10%, AND WHEN SWITCHED OFF, A READING OF ZERO OHMS. THE OTHER LINE SHALL ALSO HAVE A GROUND.
OFFICE COMPUTER WIRING	PROVIDE ROUGH-INS FOR THE OFFICE COMPUTERS. THE JUNCTION BOXES SHALL CONTAIN TWO SEPARATE LINES OF 12/2 GA. ON A SINGLE-POLE 20 AMP CIRCUIT. AT LEAST ONE SHALL HAVE AN ISOLATED GROUND, A READING OF 117 V +/- 10%, AND WHEN SWITCHED OFF, A READING OF ZERO OHMS. AN ADDITIONAL SEPARATE ISOLATED COVERED GROUND WIRING MUST BE PROVIDED.

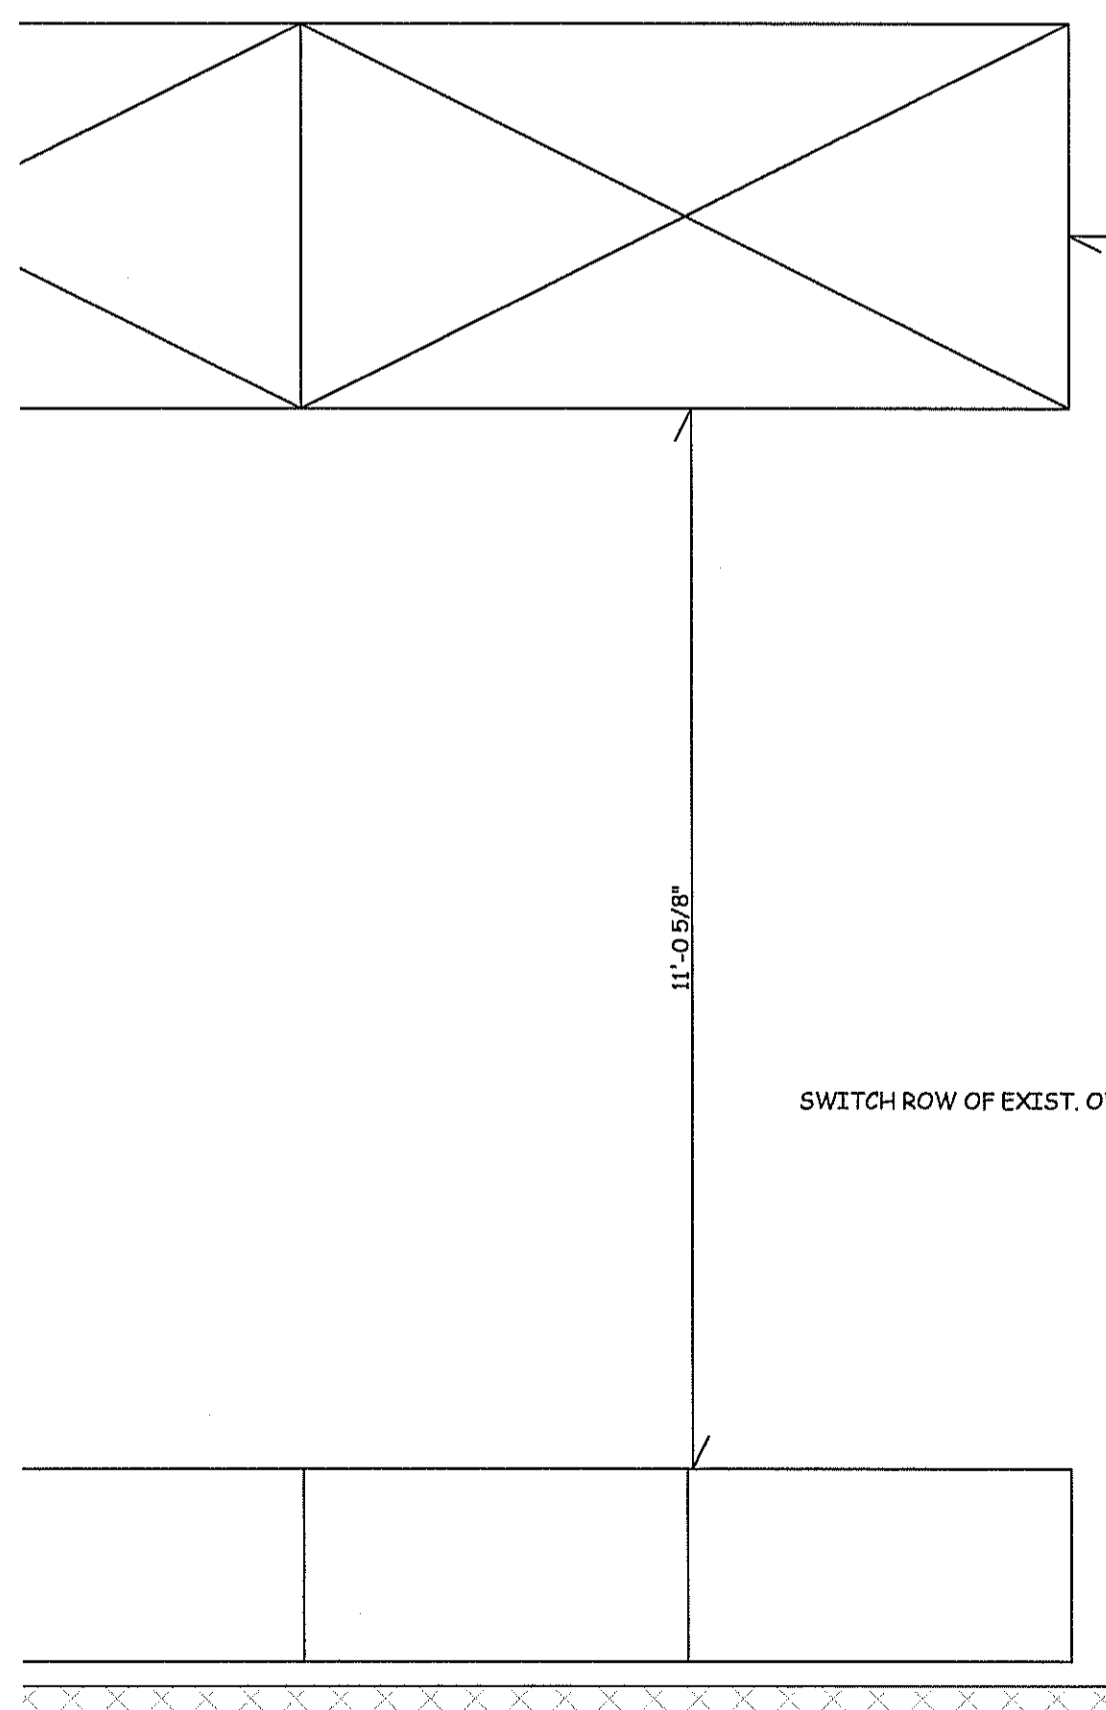

TENANT PROVIDED PHONE AND DEMARK CABINET, SEE SPECS

TENANT PROVIDED DATA ROUTER AND PHONE PANEL: CONTRACTORS SHALL PROVIDE "CAT-5E" CABLES FROM SHOWN LOCATIONS TO THIS POINT. CABLES SHALL REACH FLOOR PLUS 10 FT.
ALL OFFICE CIRCUITS TAKEN FROM EXISTING PANEL

OFFICE DETAIL

REV. #	REVISION DESCRIPTION	DATE
03-21-2013	START UP	03-21-2013
05-02-2013	PROGRESS REVIEW	05-02-2013
06-03-2013	FOR PERMIT REVIEW	06-03-2013
06-13-2013	PERMIT UPDATES	06-13-2013

PLANS NOT VALID FOR PERMITS UNLESS SIGNED IN "RED" & IMPRESSED w/ SEAL

Eric C. Van Reed, Architect
Creative Design Associates, Inc.
 SITE & SPACE PLANNING
 ARCHITECTURE INTERIORS
 PA# RA008011X NJ# 21A00908100
 350 Callowhill Road
 Chalfont, PA 19914-1521
 215-672-1155
 www.ArchitectVision.com

E. R. B. & SONS, Inc.
 General Contracting & Building
 Lic. # PA0033965
 1117 Eagle Road
 Huntingdon Valley, PA 19086
 Voice: 267-228-7451

855 Pennsylvania Blvd.
 "UNIT B" TENANT FIT-OUT
 Township of Lower Southampton, Bucks County, PA

Sheet No.
7
 Comm. No.
 2013-2967 of 9