


ALL PIPING IS 3/4" UNLESS NOTED OTHERWISE

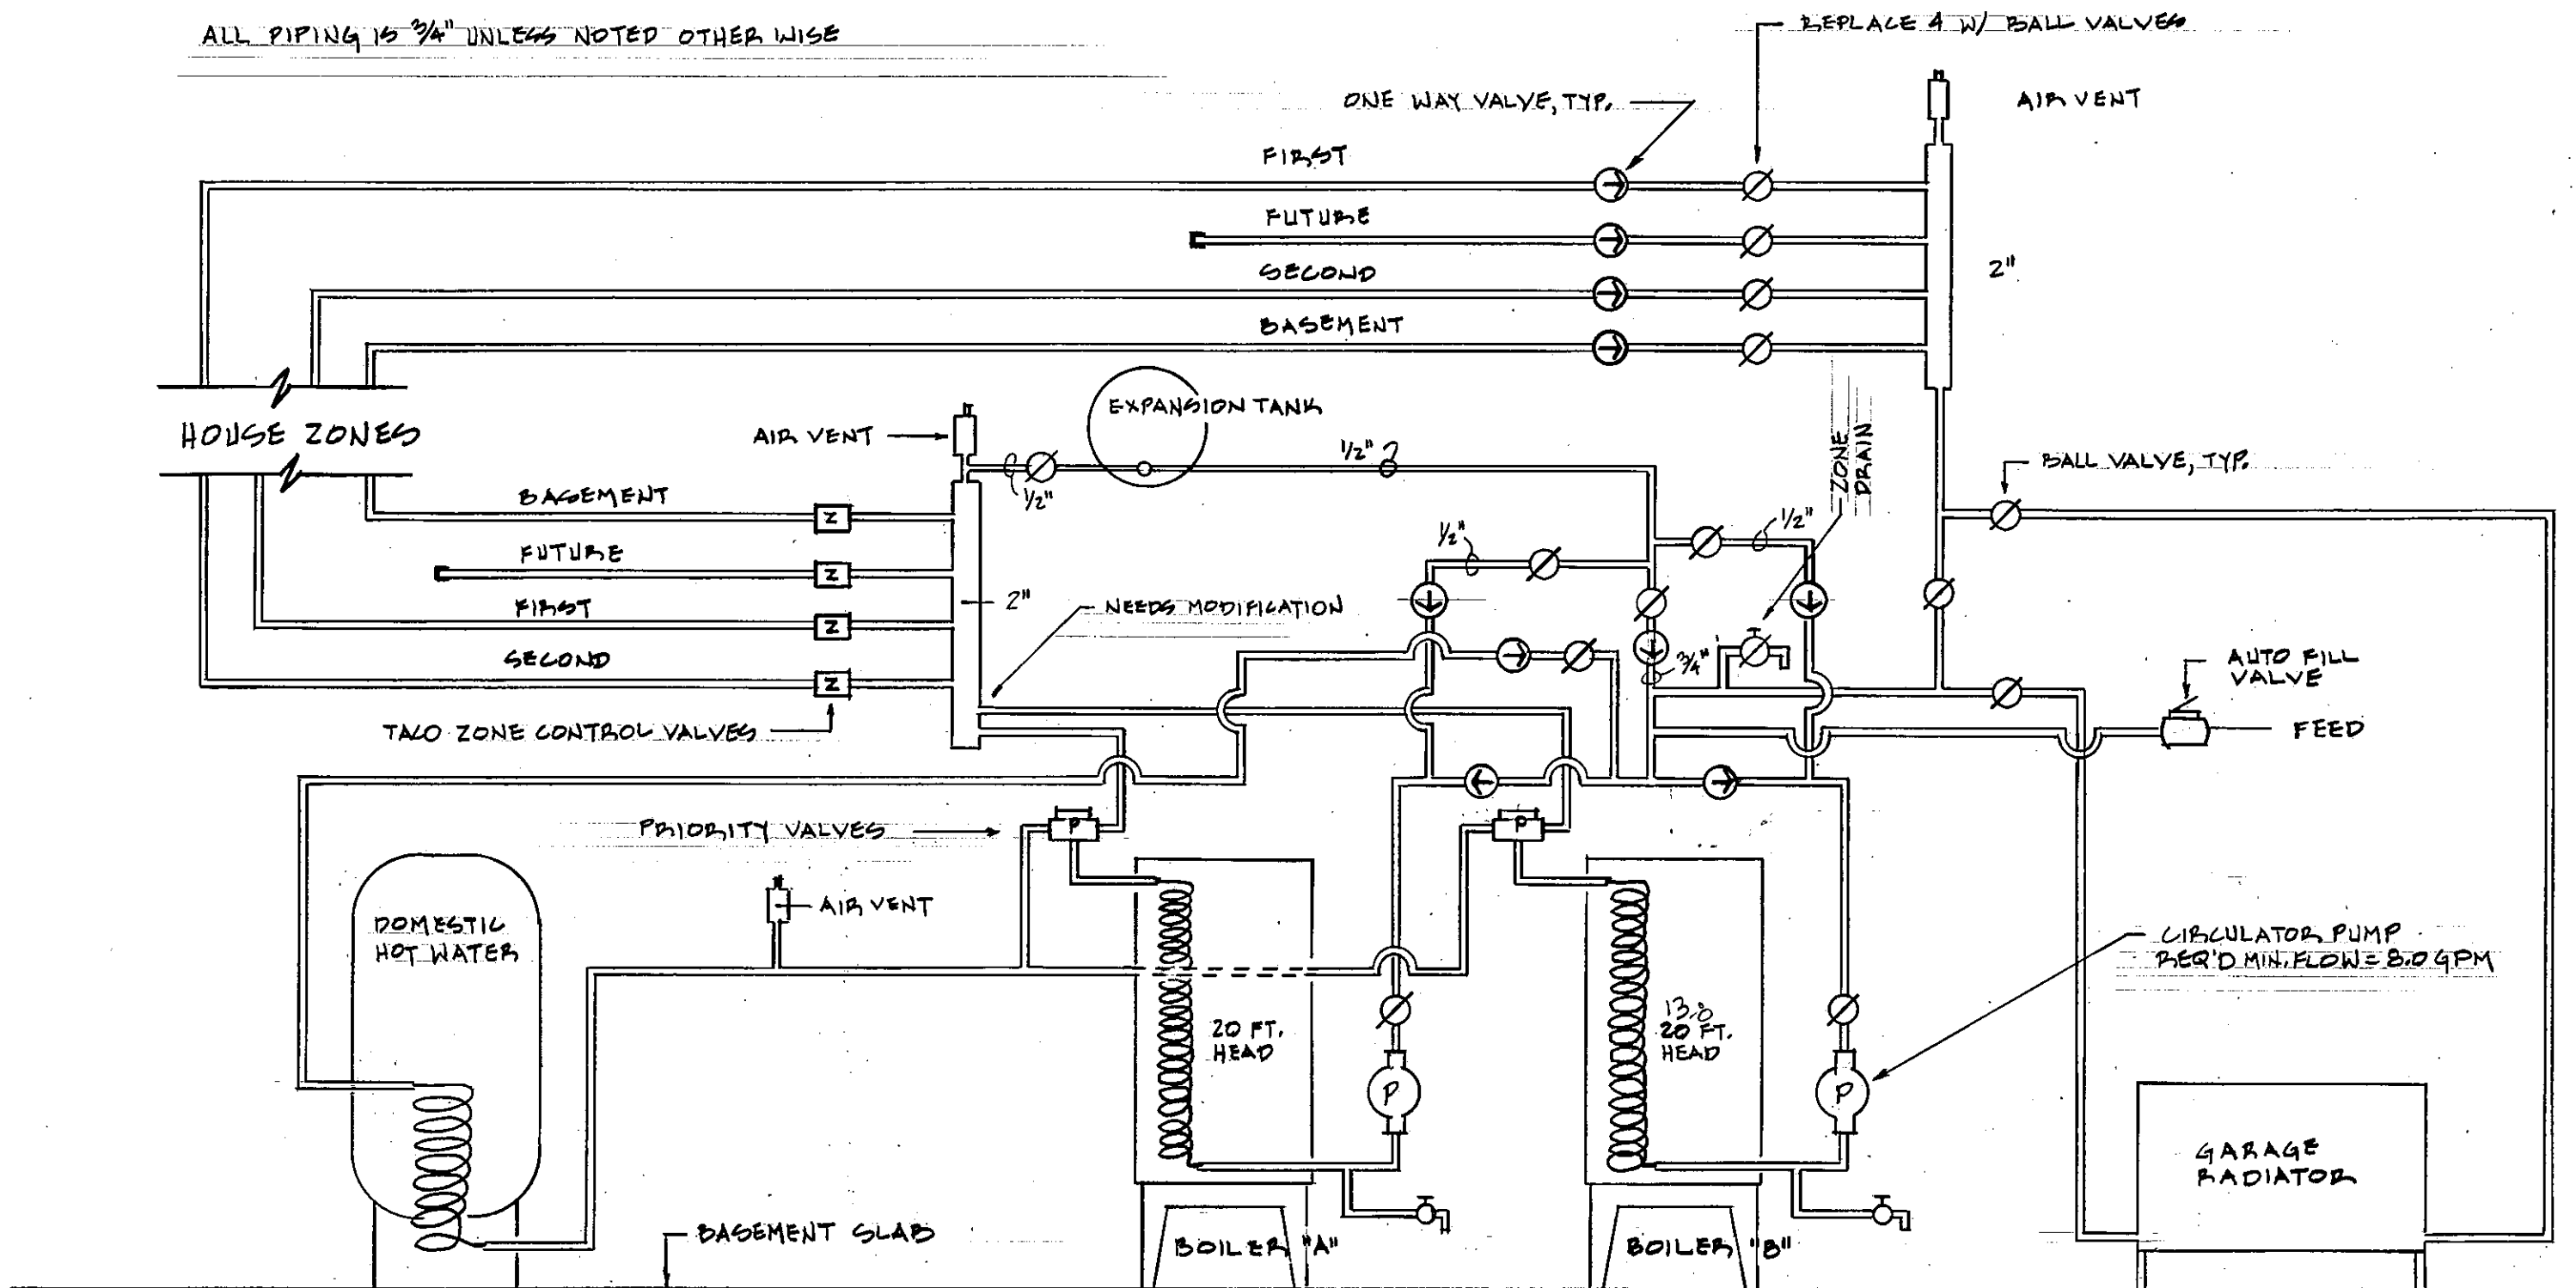

NO SCALE

BOILER PLUMBING SCHEMATIC

EXISTING

11-19-2004

VAN REED RESIDENCE
350 CALLOWHILL ROAD
CHALFONT, PA 18914
215-822-5596